
Diagram shows generic construction details. Final construction details may vary for individual projects with input from an appropriate designer and verification by a specialist third party to determine project-specific performance expectations.

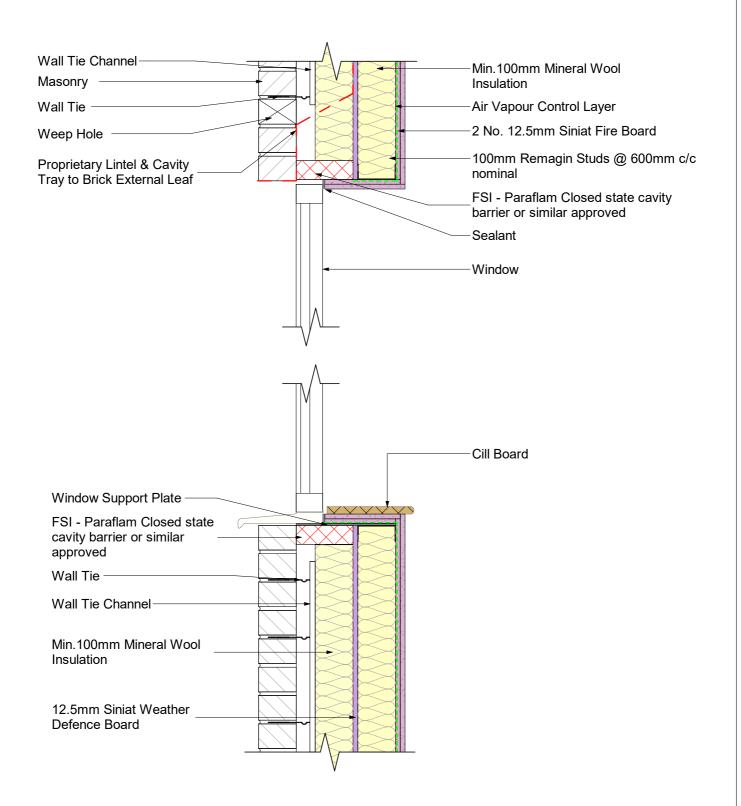



	Status:	For Issue	Rev Description				Ву	Date	
- [Drawn By:		Designed By:		Checked By:	Rev	
				IMD	RW		MBM		
	Title:	Window Head/ Cill in EW-001	Scale: As indicated@ A4 Date:			e: 30/07/24	Size	: A4	
			Project No: Originator: Zone: Level: Type: Role: Number						Number:
			45	452.350 - RMG - XX - XX - DR -					509