


This drawing is © Copyright of Etex Group. It must not be reproduced or altered in any part. This information is supplied in good faith but no liability can be accepted for any loss or damage resulting from use. Cedral and logos are trademarks of Etex NV or an affiliate thereof. Any use without authorisation is strictly prohibited and may violate trademark laws.

Drawing Title - Duo Pitch Ridge
LR Breather Membrane Counter Battened

Breather membranes (Low Resistent) Must be counter battened as per requirements of BS 5250:2011, See BS 5534, S.R. 82:2017 for best code of practice

Cedral Slates - With (LR) Breather Membrane

Rev. ...

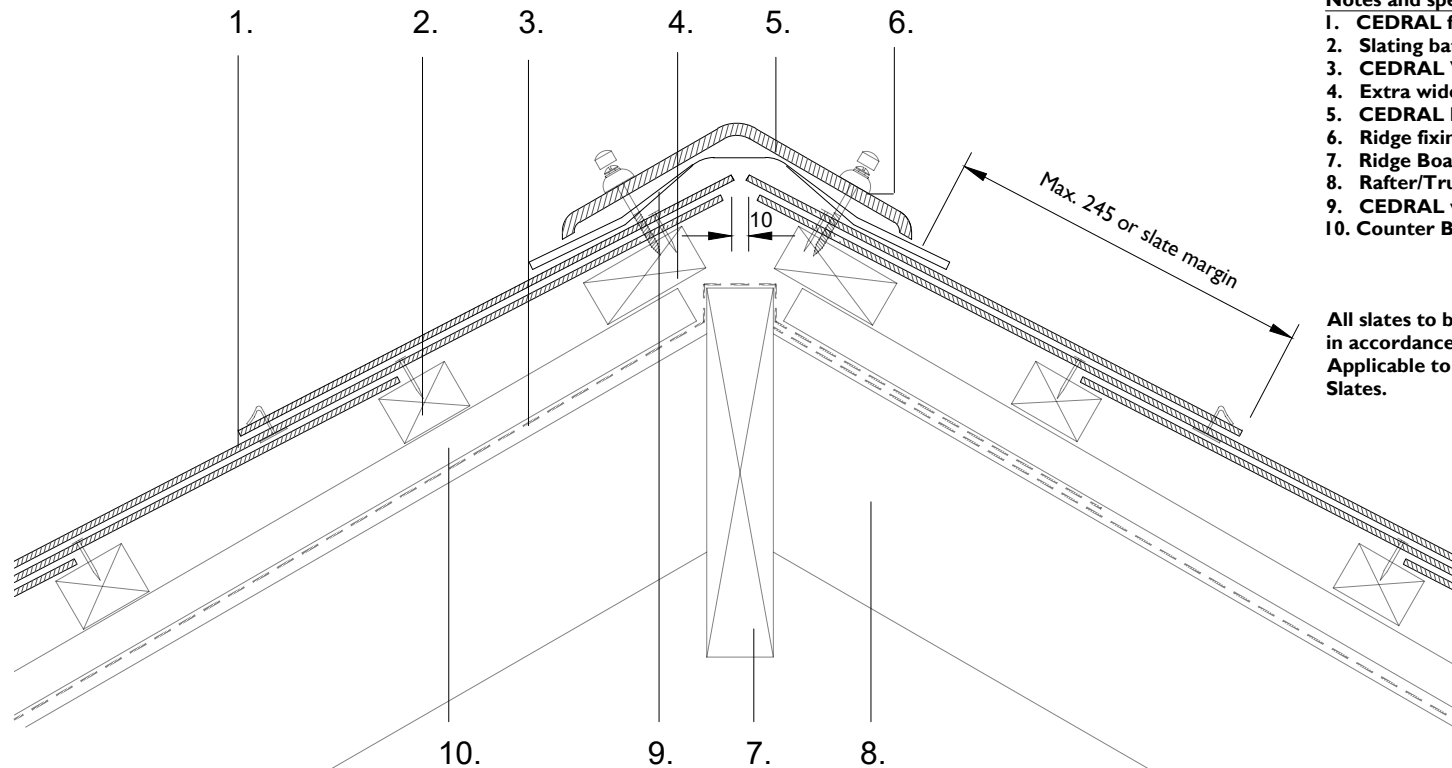

Notes and specifications.

1. CEDRAL fibre cement slates
2. Slating battens to S.R. 82:2017, BS 5534:2014 Standard.
3. CEDRAL VENTEX Breather Membrane (LR)
4. Extra wide top batten
5. CEDRAL Ridge Capping, angle to suit roof pitch.
6. Ridge fixing with washer and cap
7. Ridge Board
8. Rafter/Truss
9. CEDRAL ventilated ridge and hip roll
10. Counter Battens to S.R. 82:2017, BS 5534:2014 Standard

All slates to be fixed and counter battens to be installed in accordance with S.R. 82:2017, BS5534:2014, BS8000-6:2013
Applicable to Cedral Thrutone Endurance, Rivendale & Supercem Slates.

Ridge fixing:

50mm-long brass or stainless steel No.10 gauge wood screws with Sela M6 washers and caps. Screws to be inserted through predrilled, oversized (by +2mm diameter) holes. Holes to be positioned 50mm up from edge of capping wing and centred on socket.

Underlay to be carried up over ridge and lapped over underlay on the other side of the roof by a minimum of 225mm.