
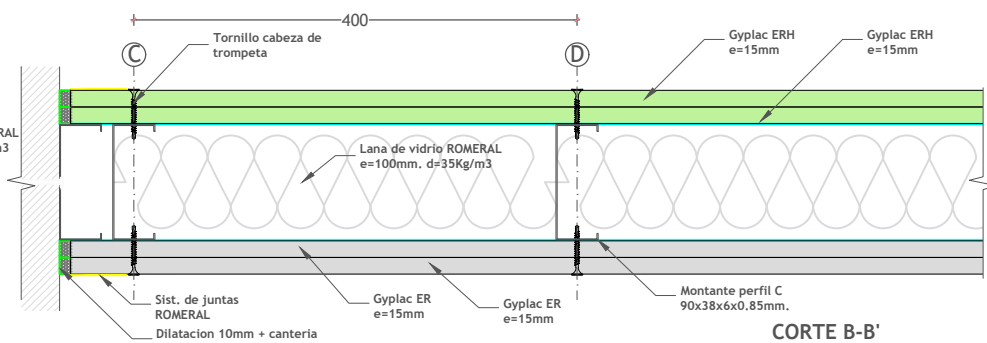
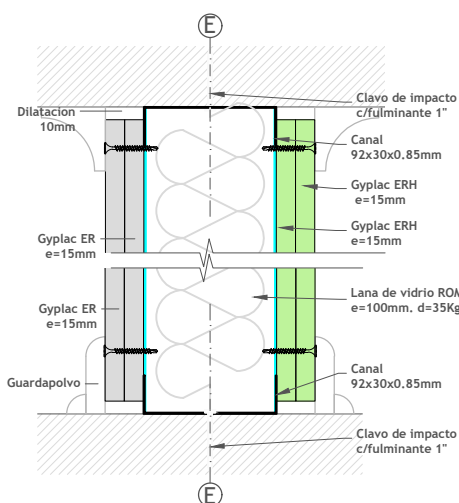


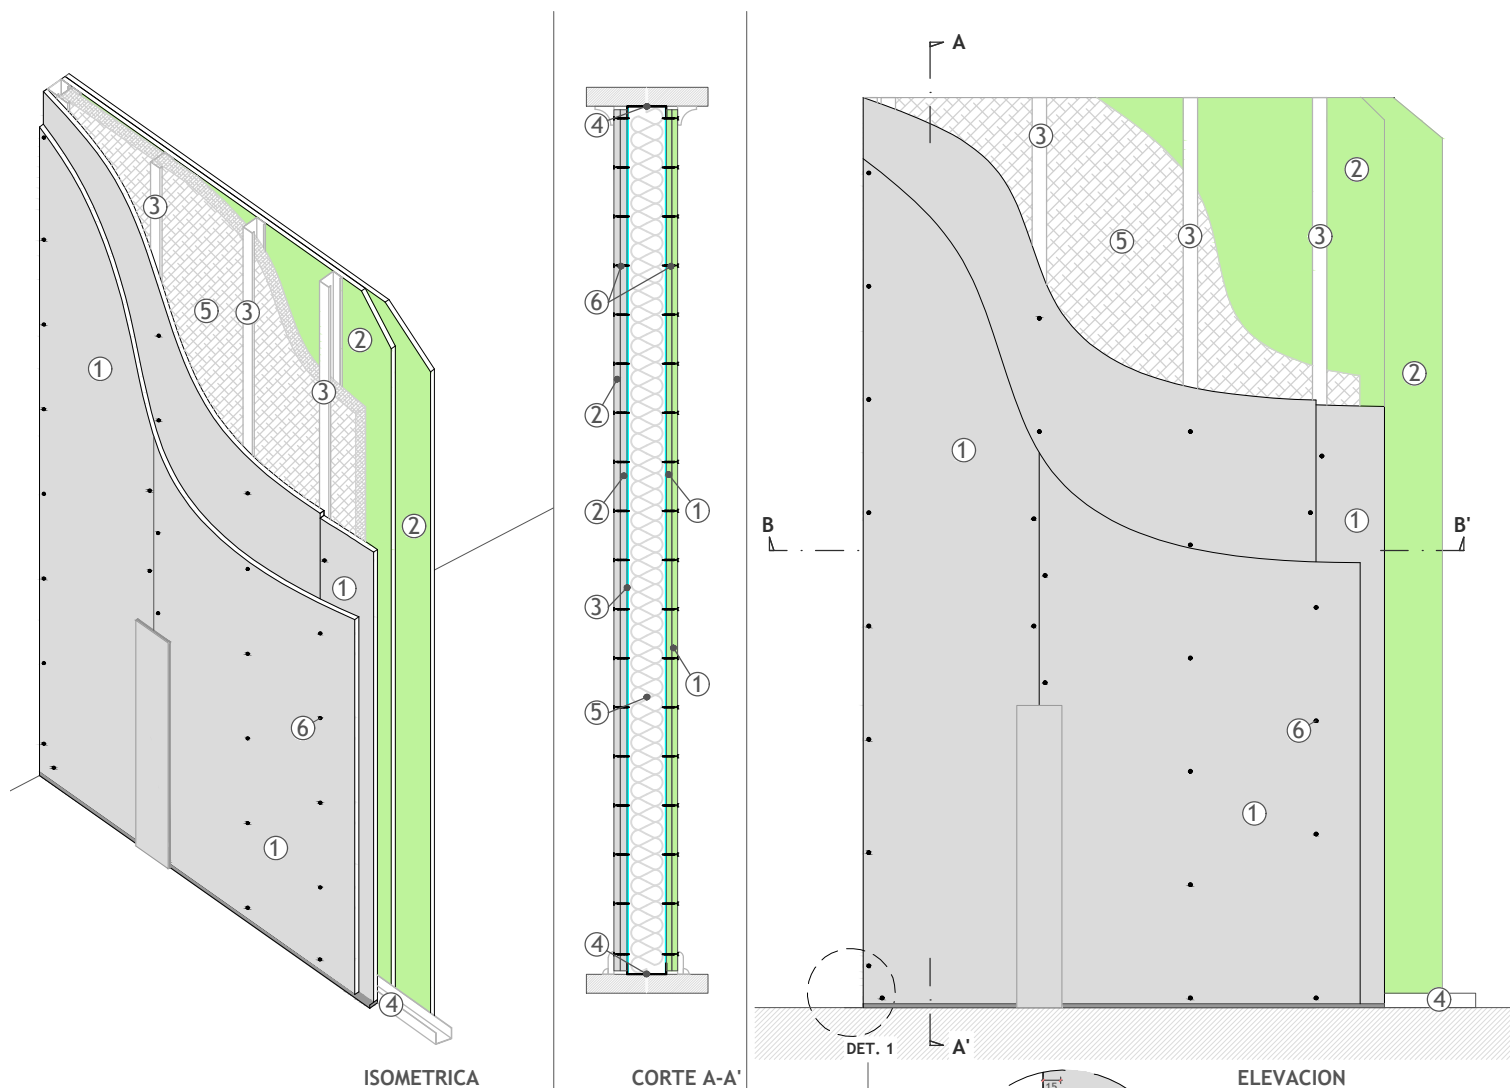

SISTEMA GYPLAC ER/ERH - TABIQUE INTERIOR

MURO CORTAFUEGO ESTRUCTURA A.G.
RESISTECIAN AL FUEGO

F-120

Cert. 1.229.881

DESCRIPCION

- ①- Gyplac ER 15mm.
- ②- Gyplac ERH 15mm.
- ③- Montante, C de 90 x 38 x 6 x 0.85mm.c/400mm.
- ④- Canal, Perfil U 92 x 30 x 0.85mm.
- ⑤- Lana de vidrio ROMERAL e=100mm, d=35Kg/m3
- ⑥- Tornillo autopercutor cabeza de trompeta

ESPESOR= 150 mm.