
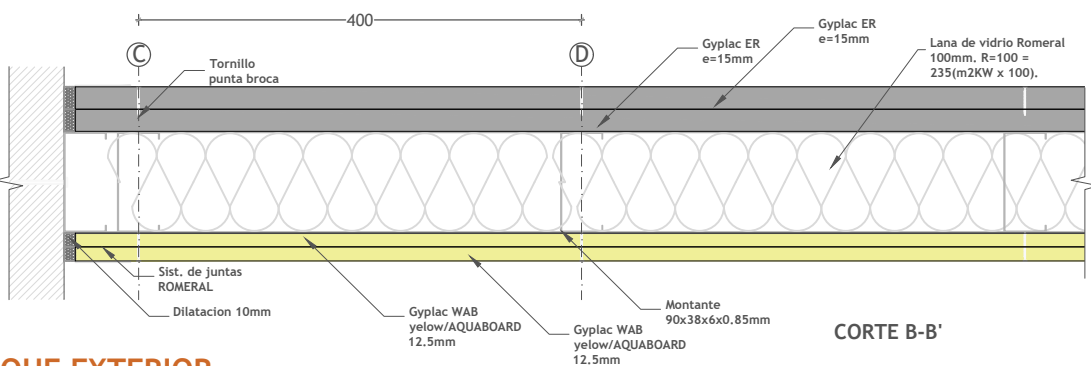
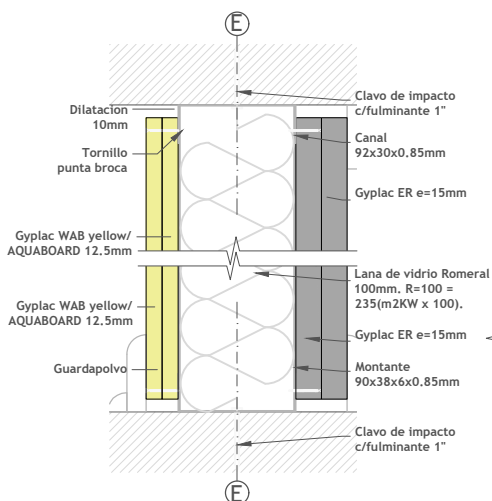


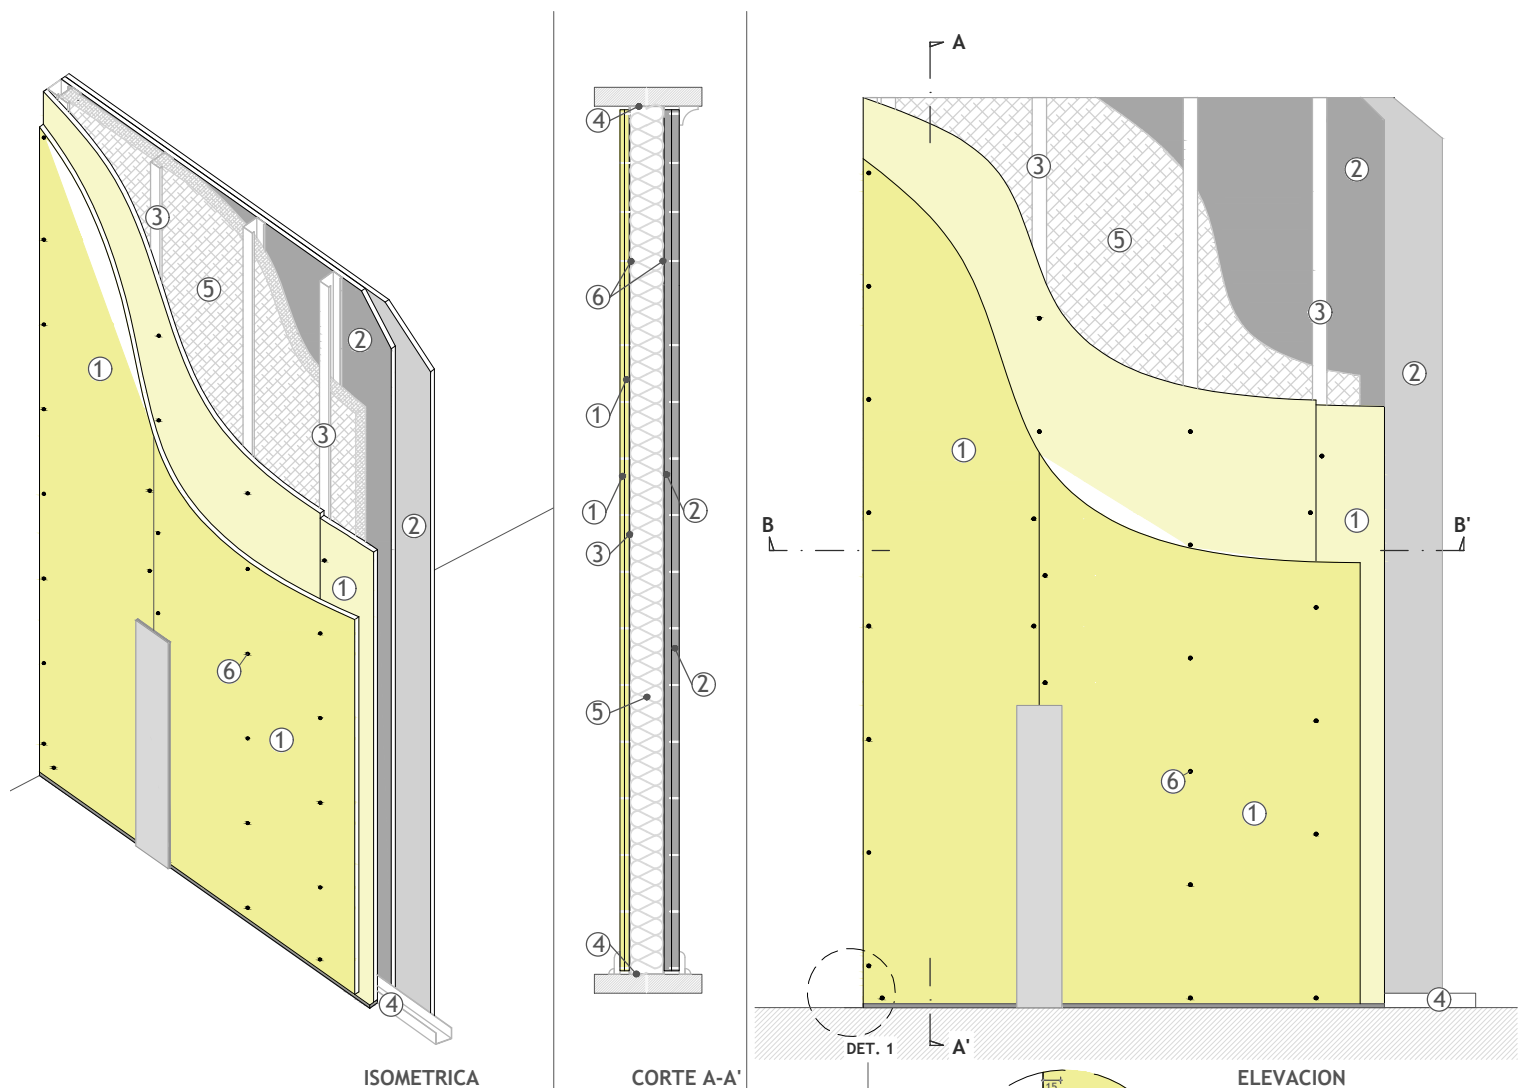

SISTEMA GYPLAC AQ/ER - TABIQUE EXTERIOR

MURO CORTAFUEGO ESTRUCTURA A.G.
RESISTECIAN AL FUEGO

F-120

Cert. 1.068.000

DESCRIPCION

- ①- 2 Gyplac WAB yellow / AQUABOARD 12.5mm.
- ②- 2 Gyplac ER 15mm.
- ③- Montante, Perfil C 90 x 38 x 6 x 0.85mm c/400mm.
- ④- Canal, Perfil U 92 x 30 x 0.85mm.
- ⑤- Lana de vidrio Romeral 100mm, R=100 = 235(m2KW x 100).
- ⑥- Tornillo punta broca.

ESPEJOR= 145 mm.