


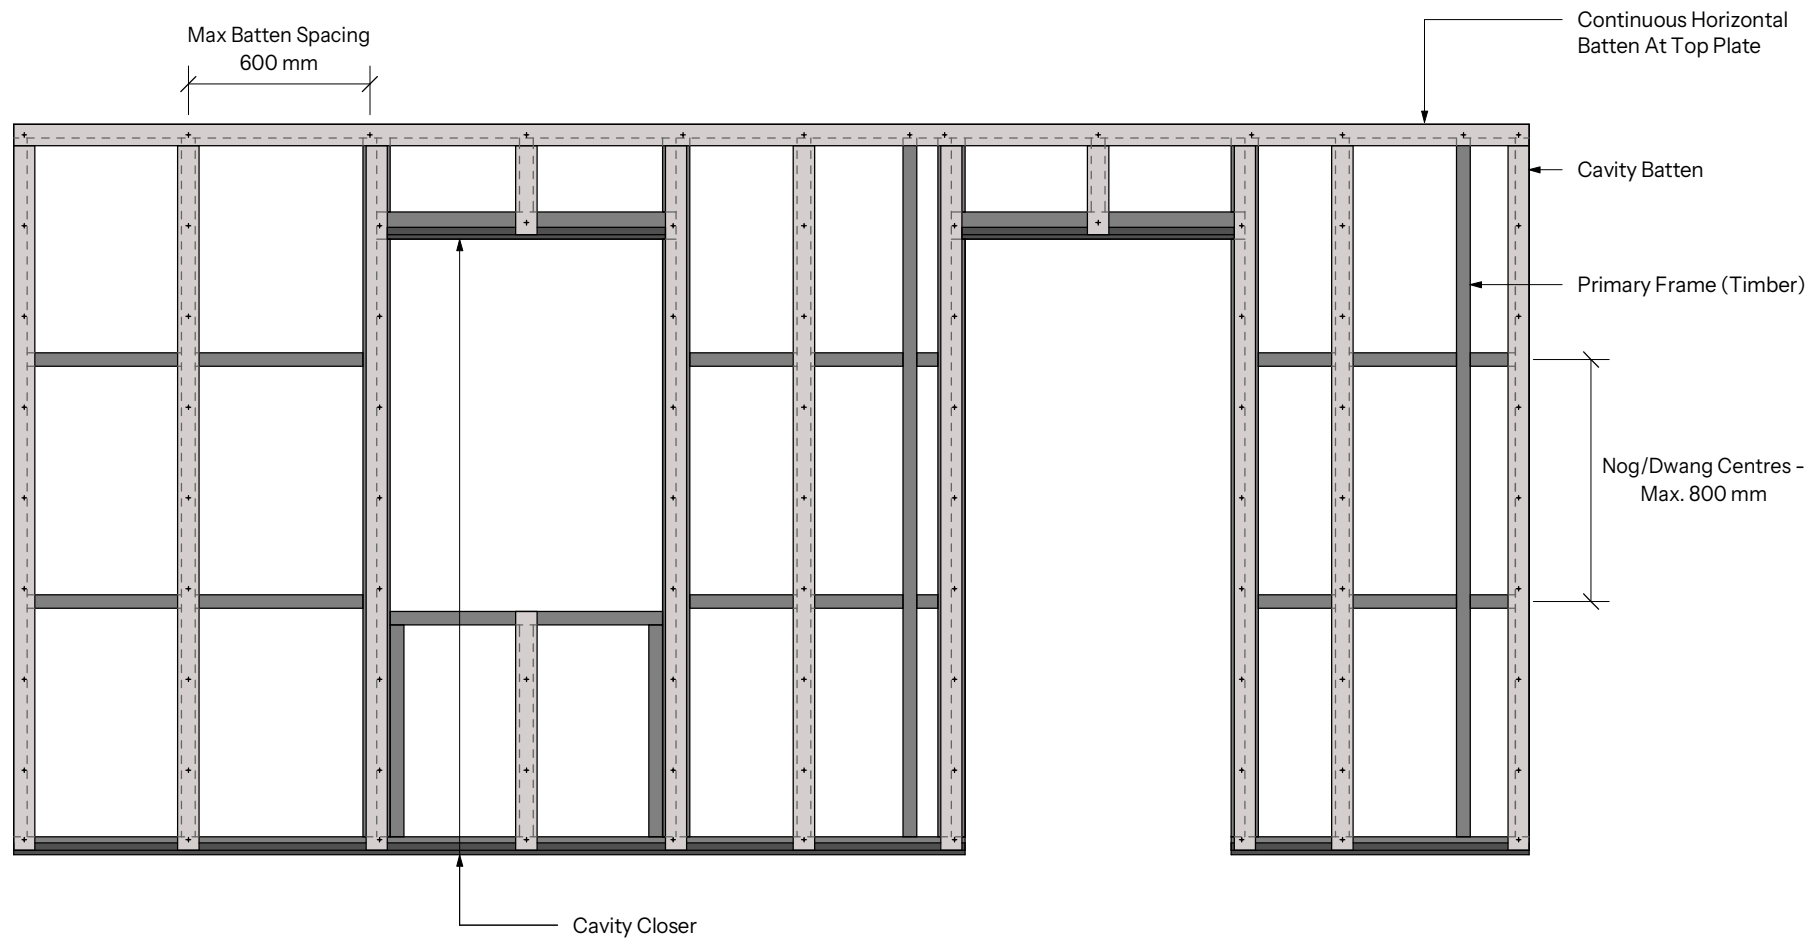

- ① Head Flashing And Wall Wrap / DurabARRIER® Omitted For Clarity
- ① For Fastener Spacing, Refer To Design And Installation Guide

Profile

Duragrid®

NDG-C01


INNOVA
by etex

Detail

Cavity - Timber Batten Layout

Aug
2025

0 250 500 750 1000
Scale 1:25 @ A4 Size mm

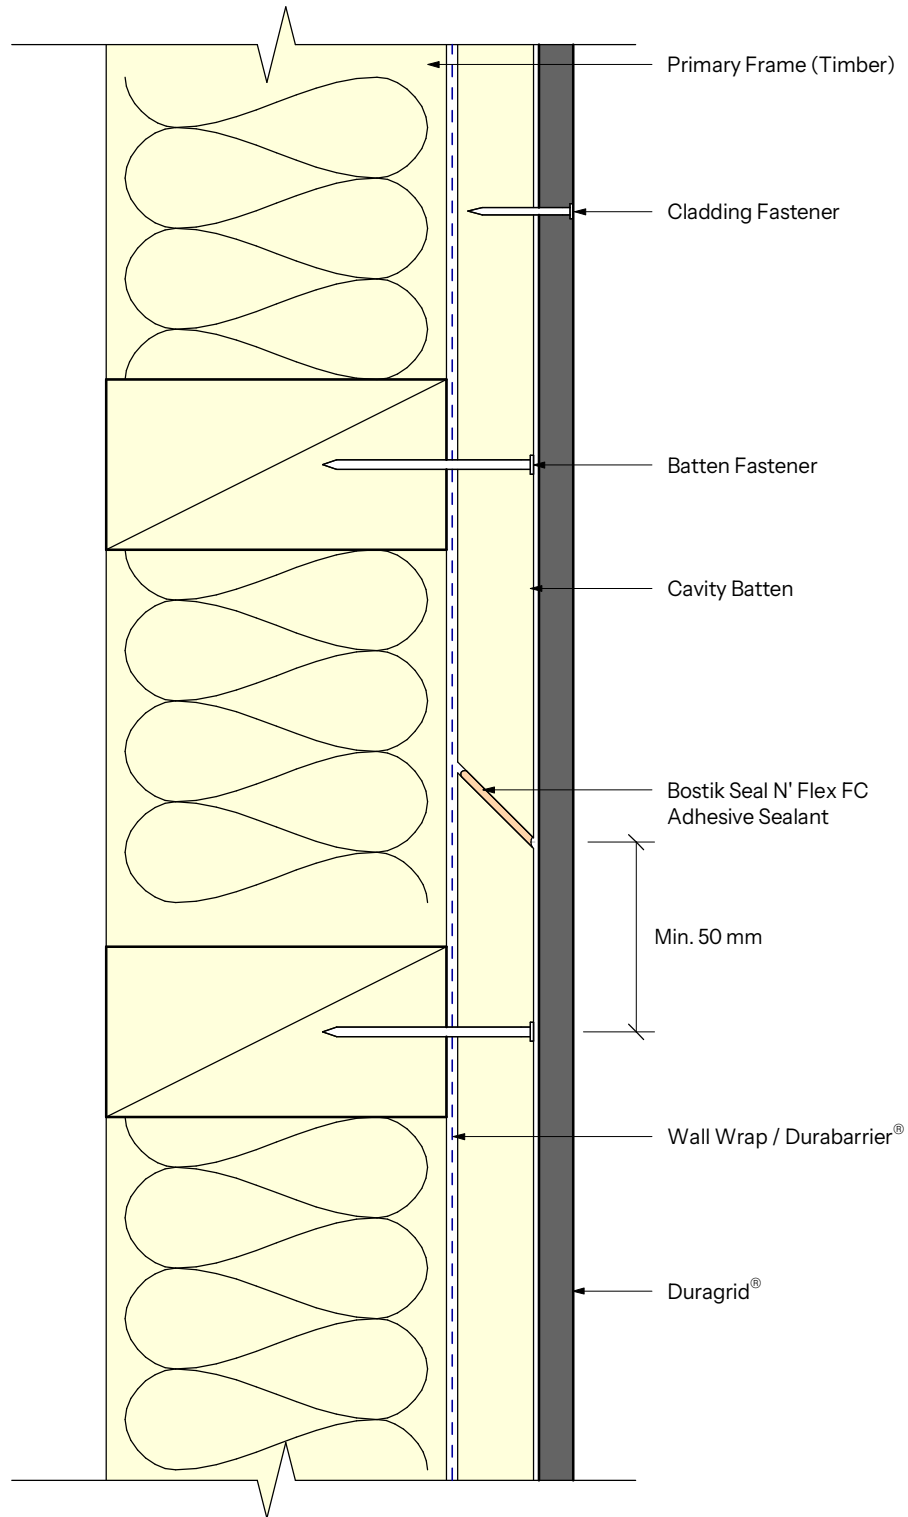

i For Fastener Spacing, Refer To Design And Installation Guide

Profile

Duragrid®


Detail


Cavity - Batten Joining

NDG-C02

INNOVA
by etex

Aug
2025

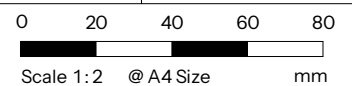

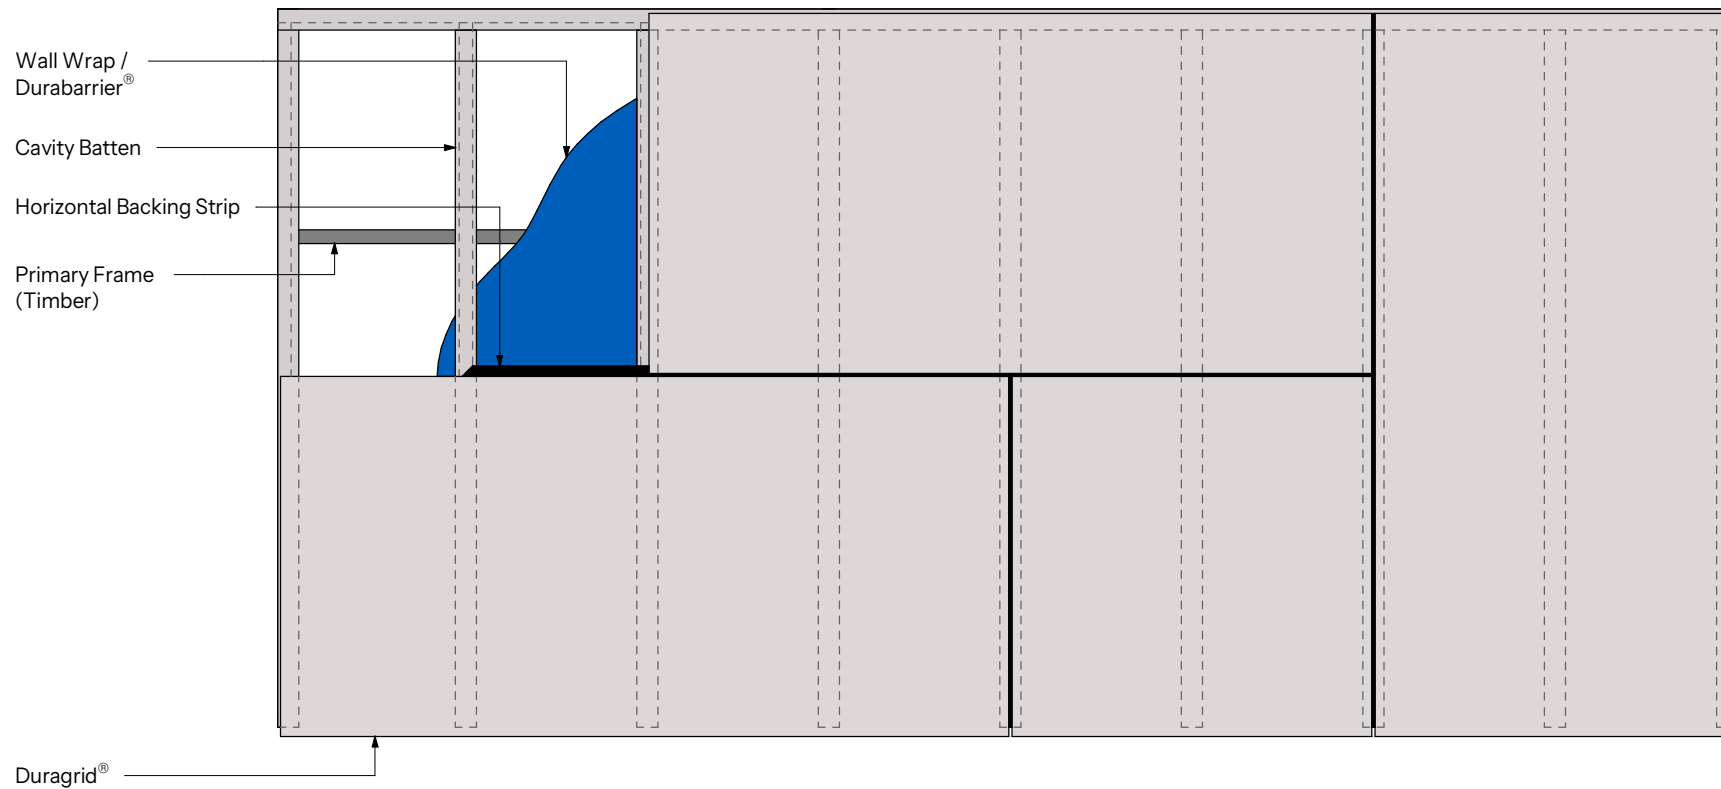

ⓘ For Fastener Spacing, Refer To Design And Installation Guide

Profile

Duragrid®

NDG-C03

INNOVA
by etex


Detail

Cavity - Panel Installation


Aug
2025

0 250 500 750 1000
Scale 1:25 @ A4 Size mm


Duragrid®
1190mm x 1190mm Sheets

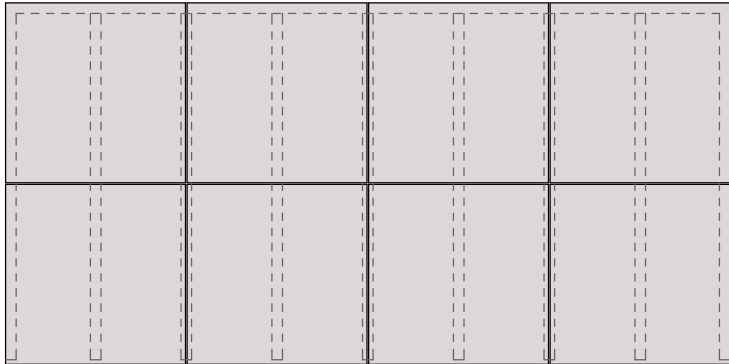


Duragrid®
1790mm x 890mm Sheets

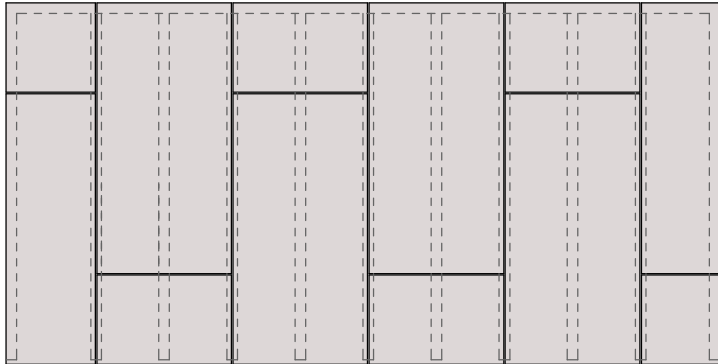

Duragrid®
2390mm x 590mm Sheets

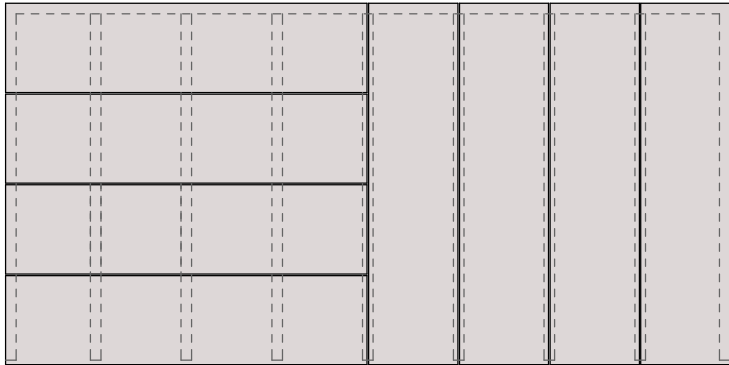

Duragrid®
2990mm x 1190mm Sheets

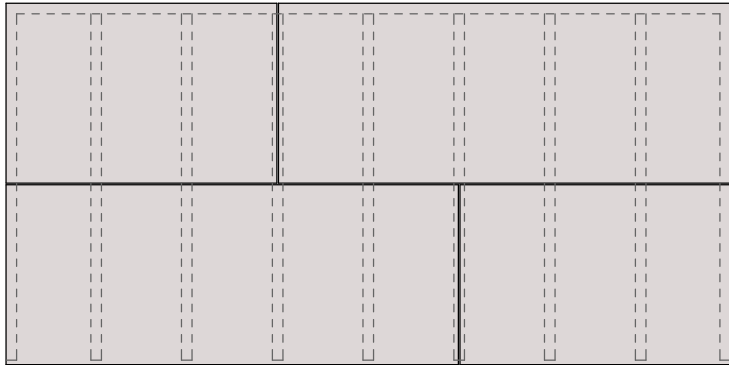


 For Fastener Spacing, Refer To Design And Installation Guide

Profile
Duragrid®

Detail
Cavity - Panel Layout Examples


NDG-C04 

Aug 2025
0 500 1000 1500 2000
Scale 1:50 @ A4 Size mm

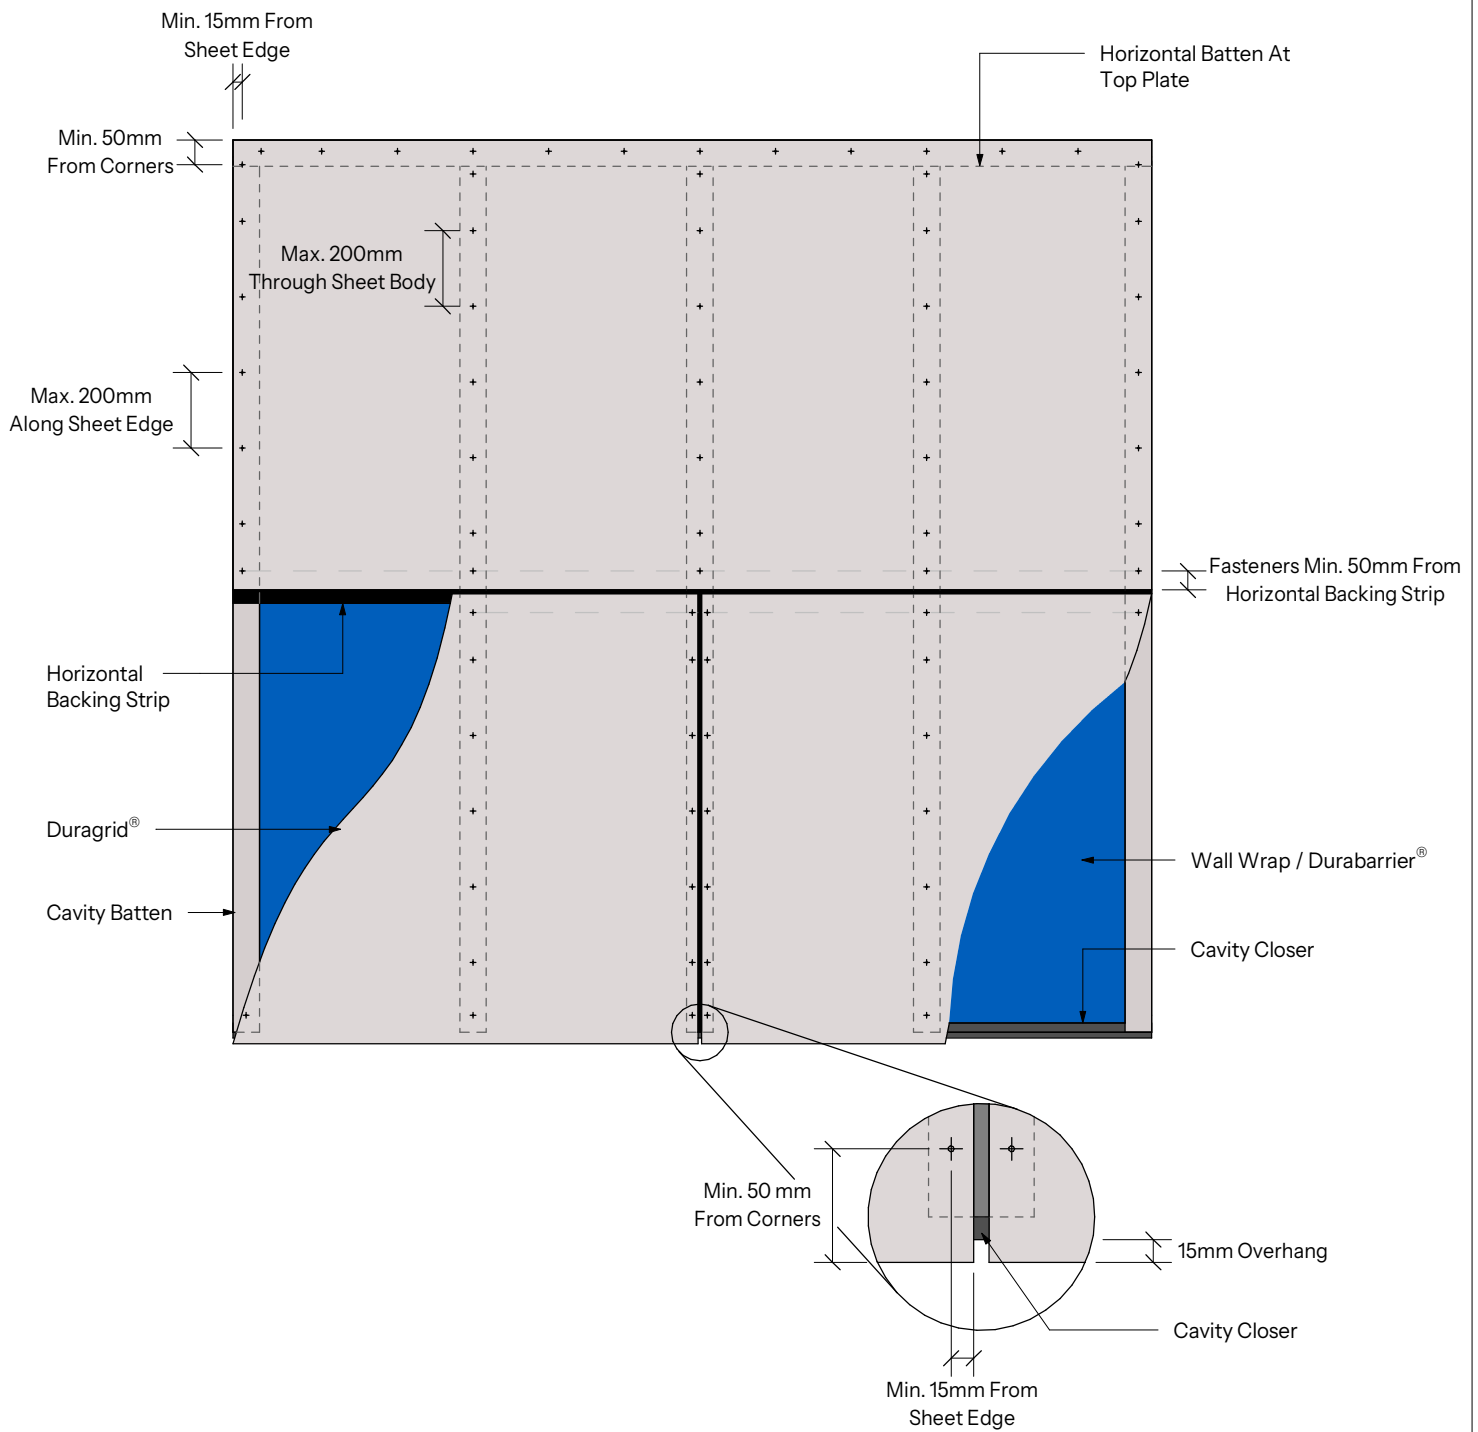

i For Fastener Spacing, Refer To Design And Installation Guide

Profile Duragrid®	NDG-C05	INNOVA by etex
Detail Cavity - Fastener Positioning	Aug 2025	0 200 400 600 800  Scale 1:20 @ A4 Size mm

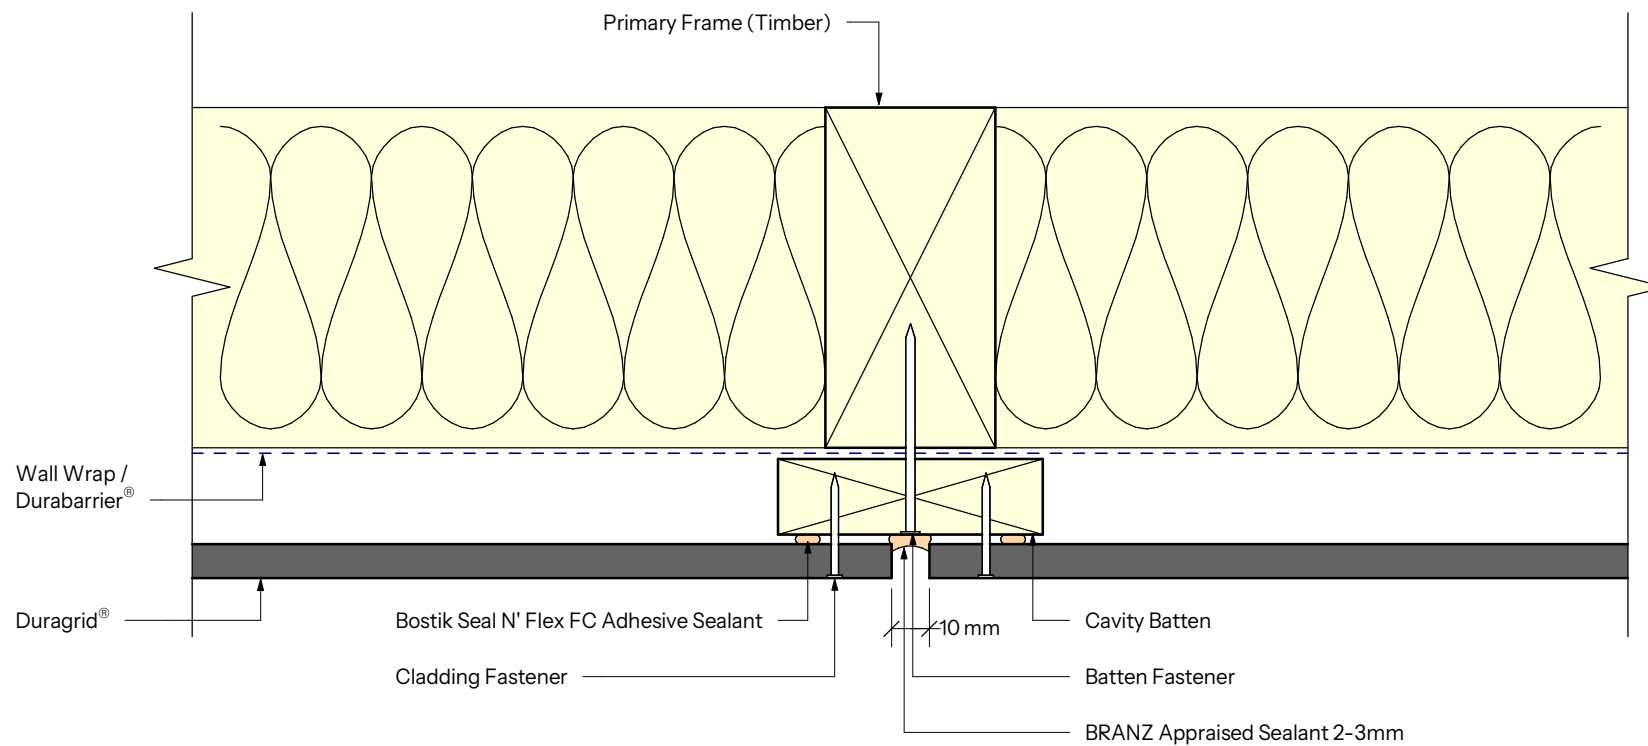

① For Fastener Spacing, Refer To Design And Installation Guide

Profile

Duragrid®

Detail


Cavity - Vertical Expressed Joint

NDG-C06

INOVA
by etex

Aug
2025

0 20 40 60 80
Scale 1:2 @ A4 Size mm

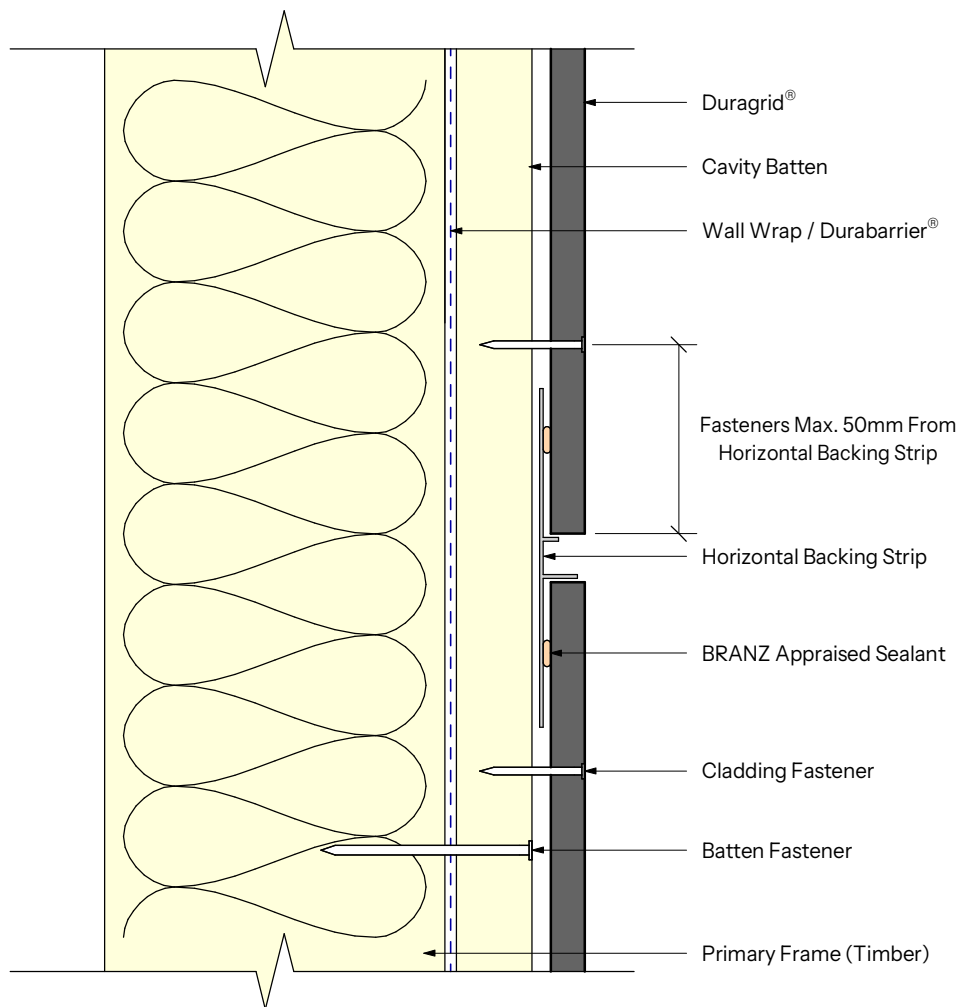

i Vertical Sealant Omitted For Clarity

Profile

Duragrid®

NDG-C07


INNOVA
by etex

Detail

Cavity - Horizontal Backing Strip

Aug
2025

0 20 40 60 80
Scale 1:2 @ A4 Size mm

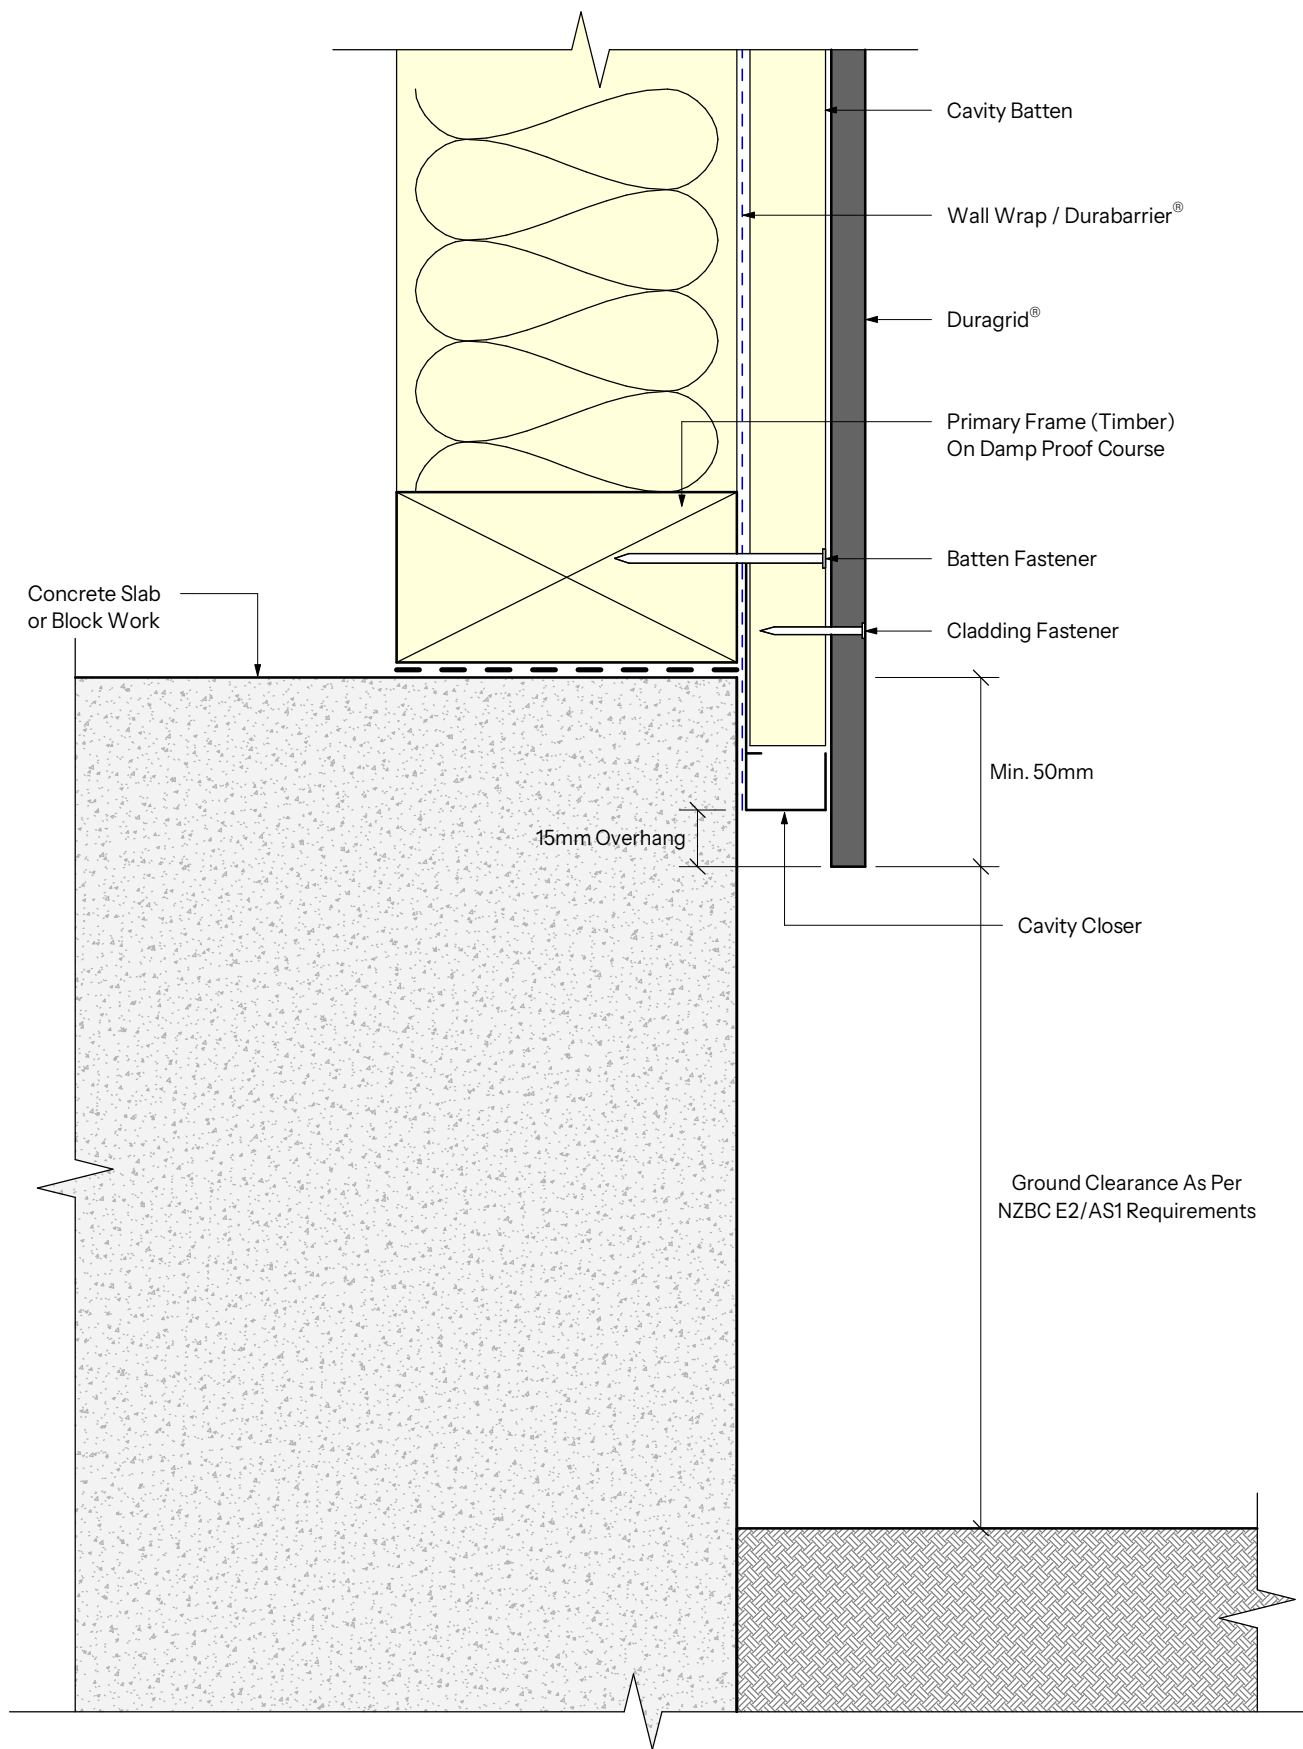

Profile
Duragrid®


Detail
Cavity - Bottom Plate

NDG-C08

INNOVA
by etex

Aug
2025

0 20 40 60 80
Scale 1:2 @ A4 Size mm

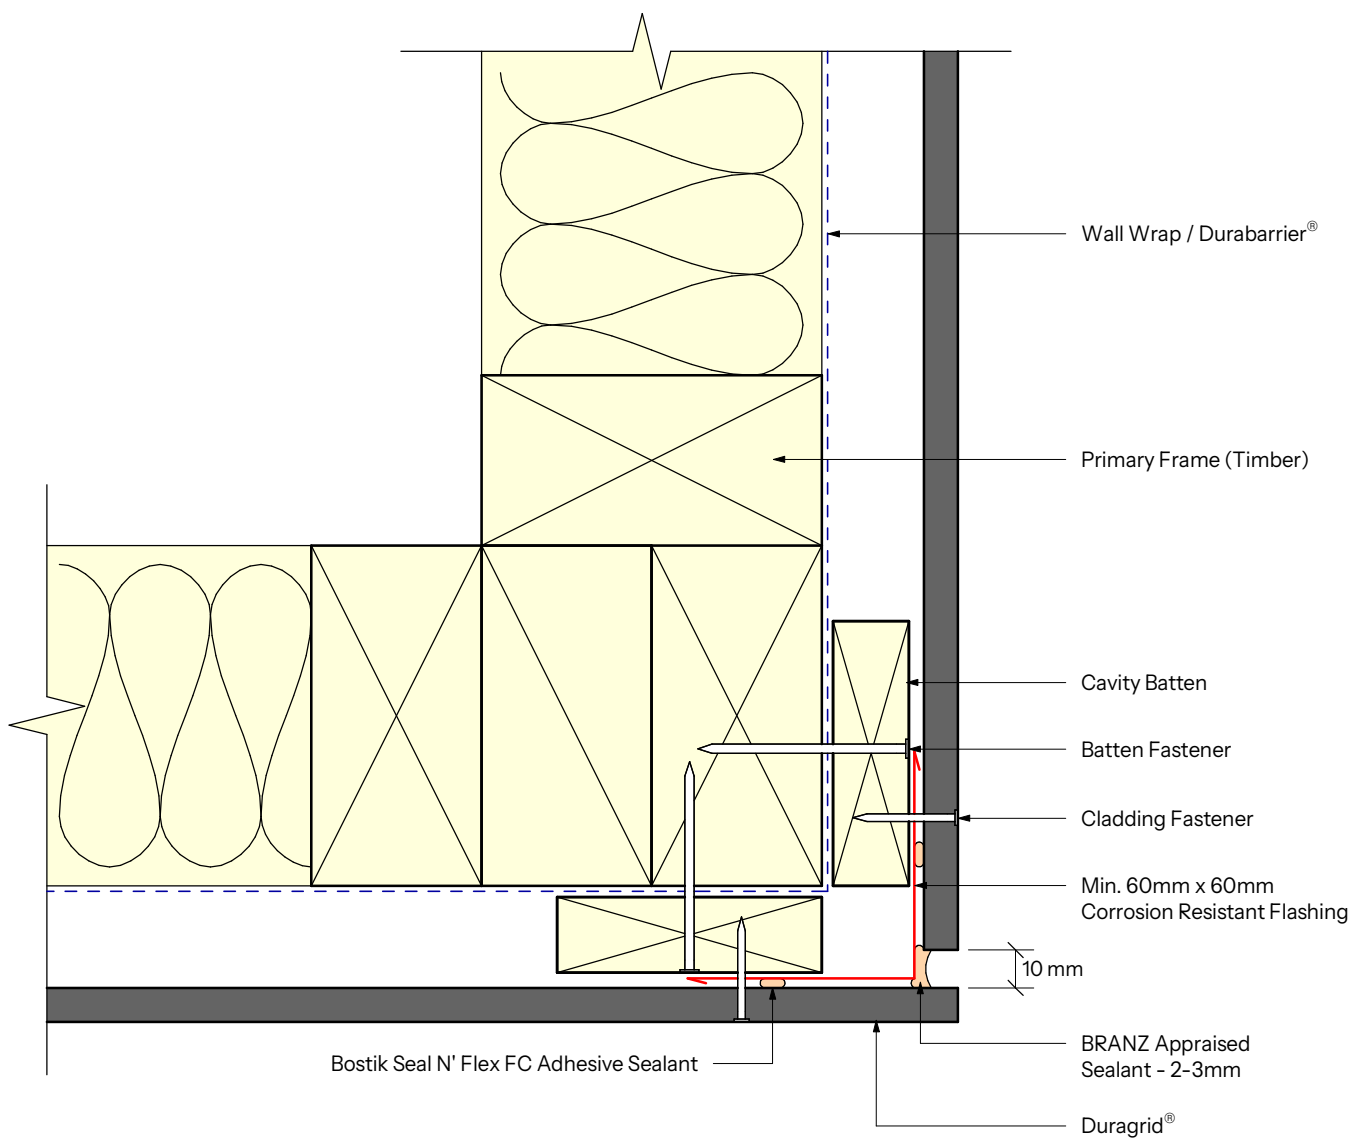

i For Fastener Spacing, Refer To Design And Installation Guide

Profile

Duragrid®

NDG-C09


INNOVA
by etex

Detail

Cavity - External Corner - Option A

Aug
2025

0 20 40 60 80
Scale 1:2 @ A4 Size mm

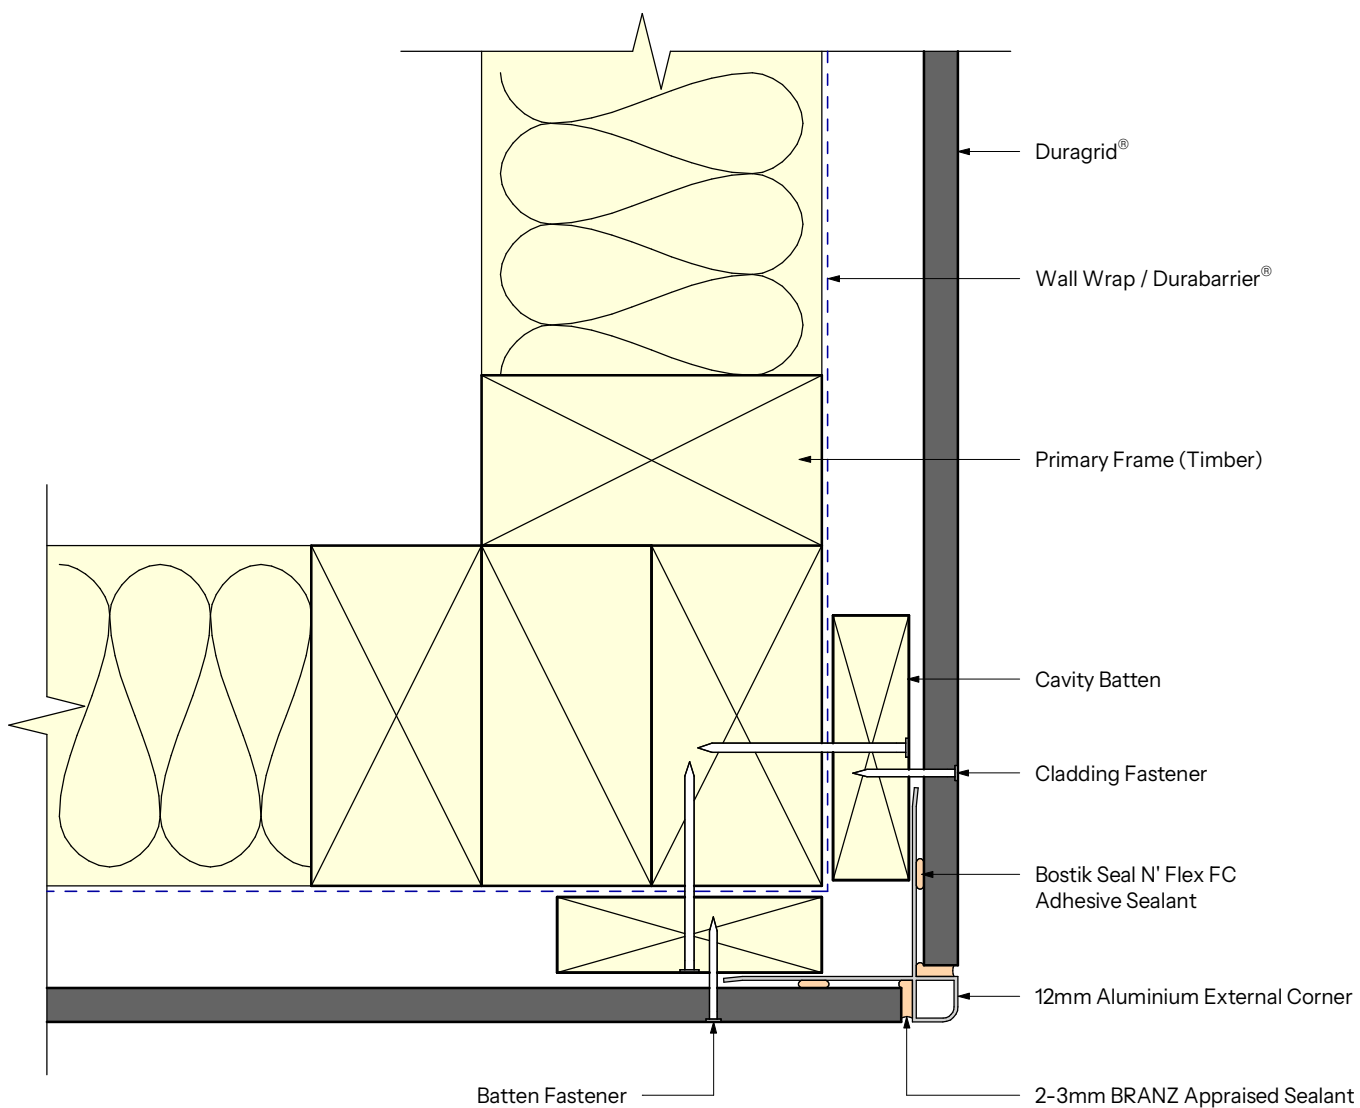

i For Fastener Spacing, Refer To Design And Installation Guide

Profile

Duragrid®

Detail


Cavity - External Corner - Option B

NDG-C10

INNOVA
by etex

Aug
2025

0 20 40 60 80
Scale 1:2 @ A4 Size mm

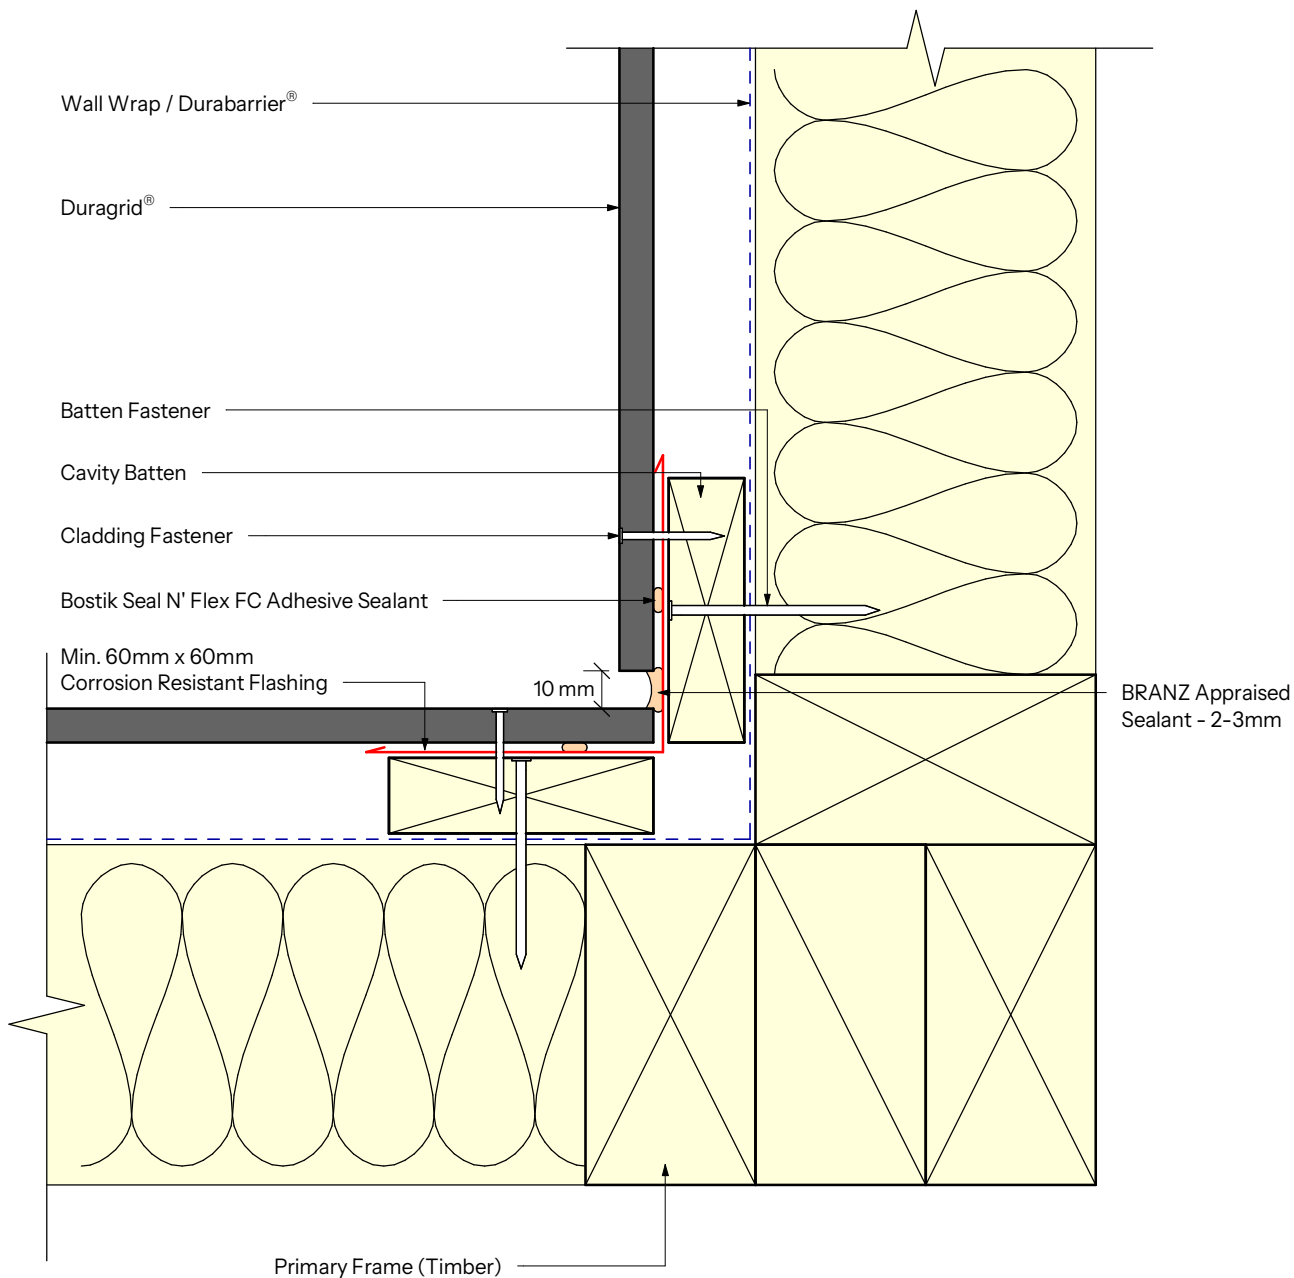

i For Fastener Spacing, Refer To Design And Installation Guide

Profile

Duragrid®

Detail


Cavity - Internal Corner - Option A

NDG-C11

INNOVA
by etex

Aug
2025

0 20 40 60 80
Scale 1:2 @ A4 Size mm

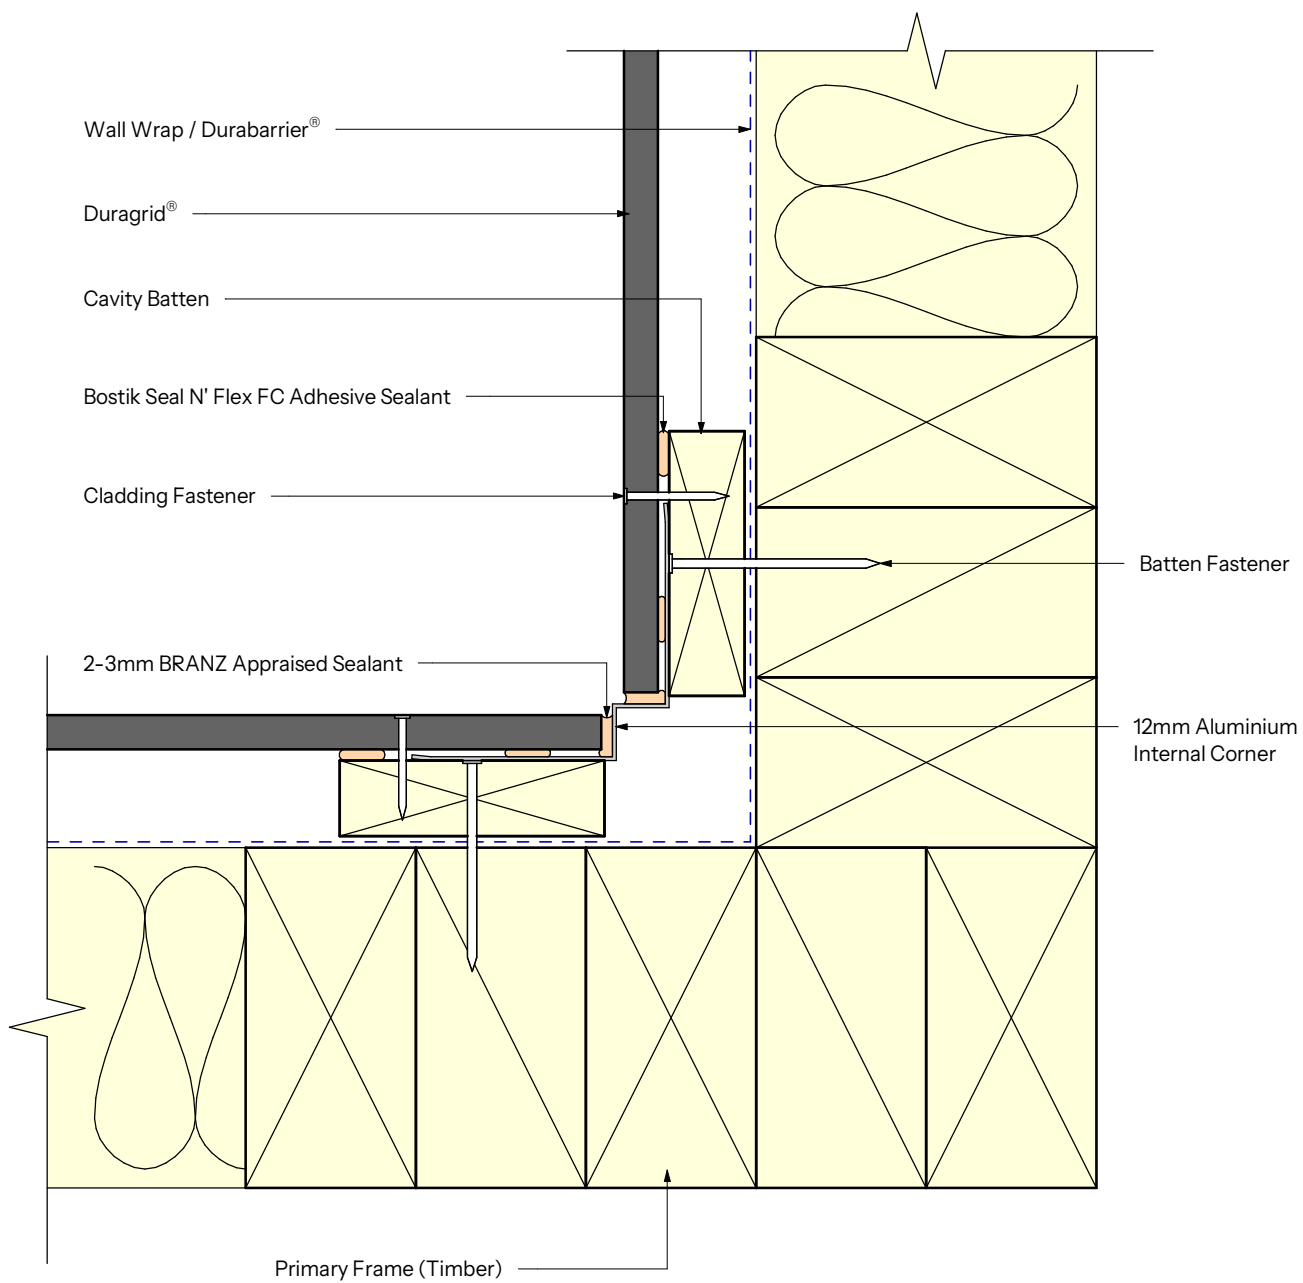

i For Fastener Spacing, Refer To Design And Installation Guide

Profile

Duragrid®

Detail


Cavity - Internal Corner - Option B

NDG-C12

INNOVA
by etex


Aug
2025

0 20 40 60 80
Scale 1:2 @ A4 Size mm

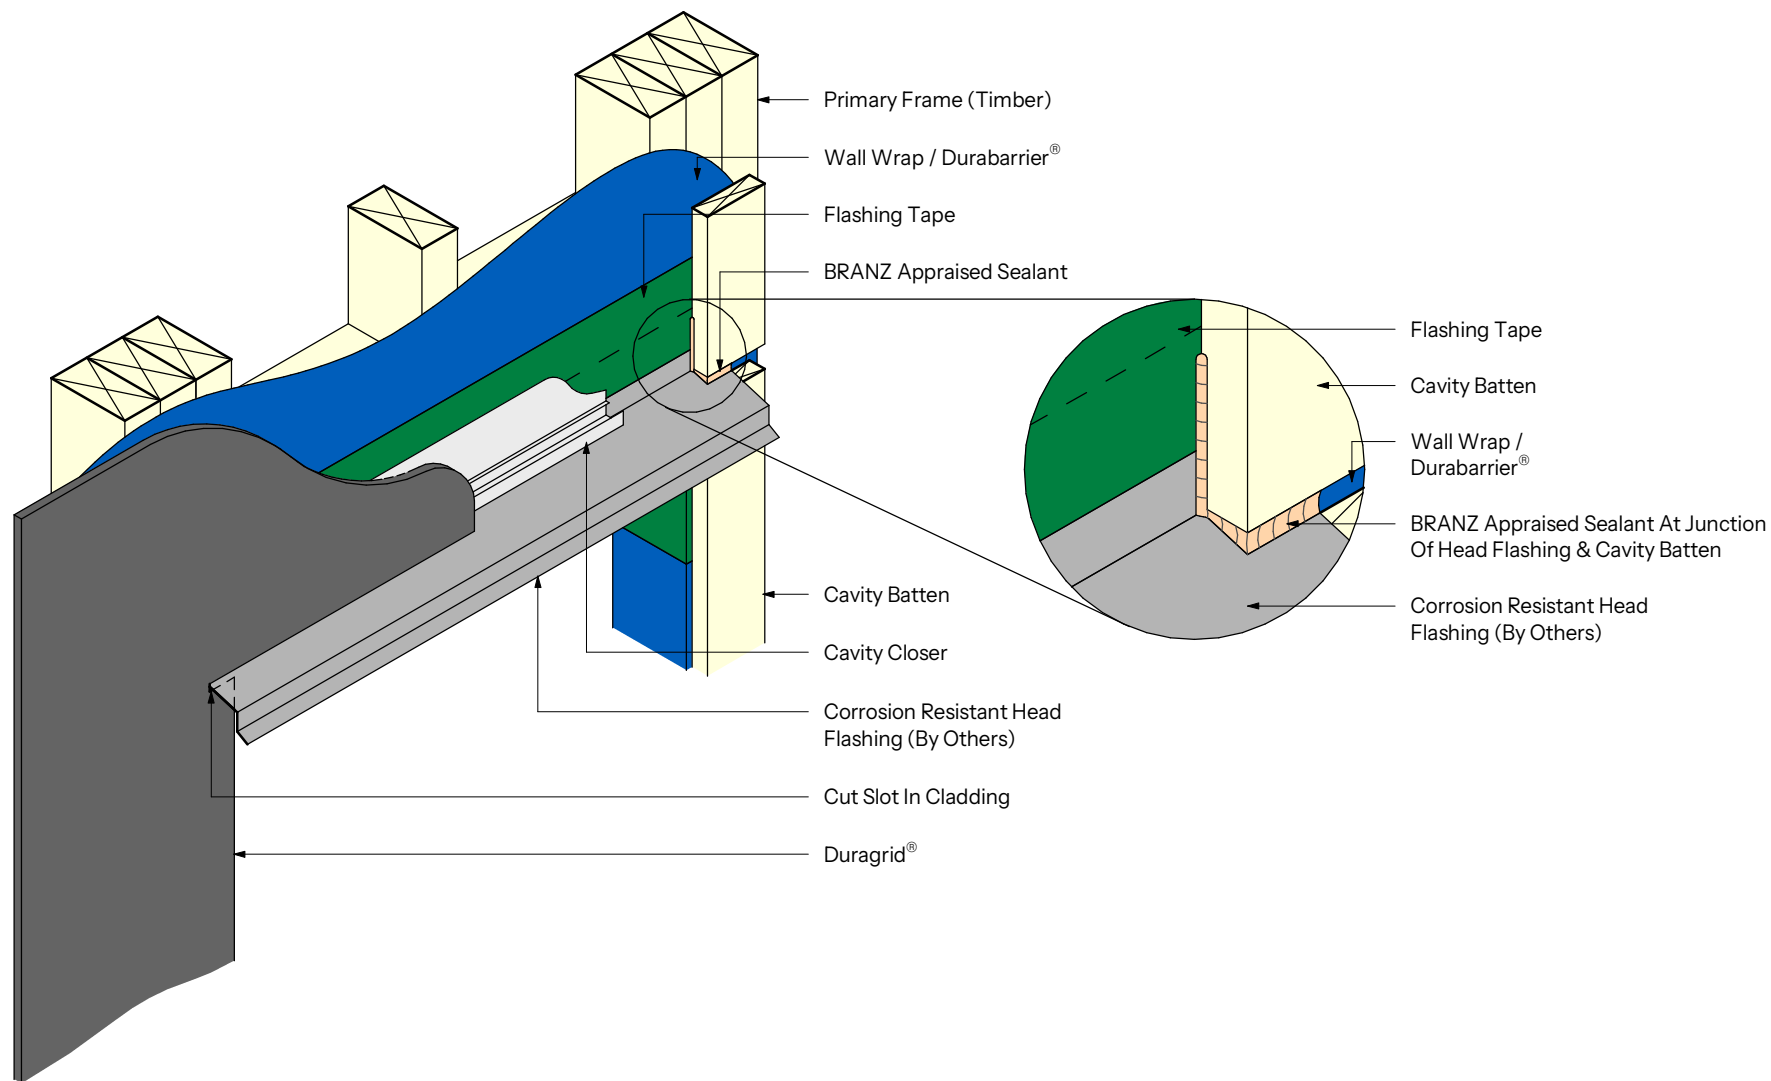

- ① Window Frame Omitted For Clarity
- ① Head Flashing Must Extend Min. 20mm Past Window Flange

Profile Duragrid®	NDG-C13	INNOVA by etex
Detail Cavity - Window Head (Isometric)	Aug 2025	0 50 100 150 200 Scale 1:8 @ A4 Size mm

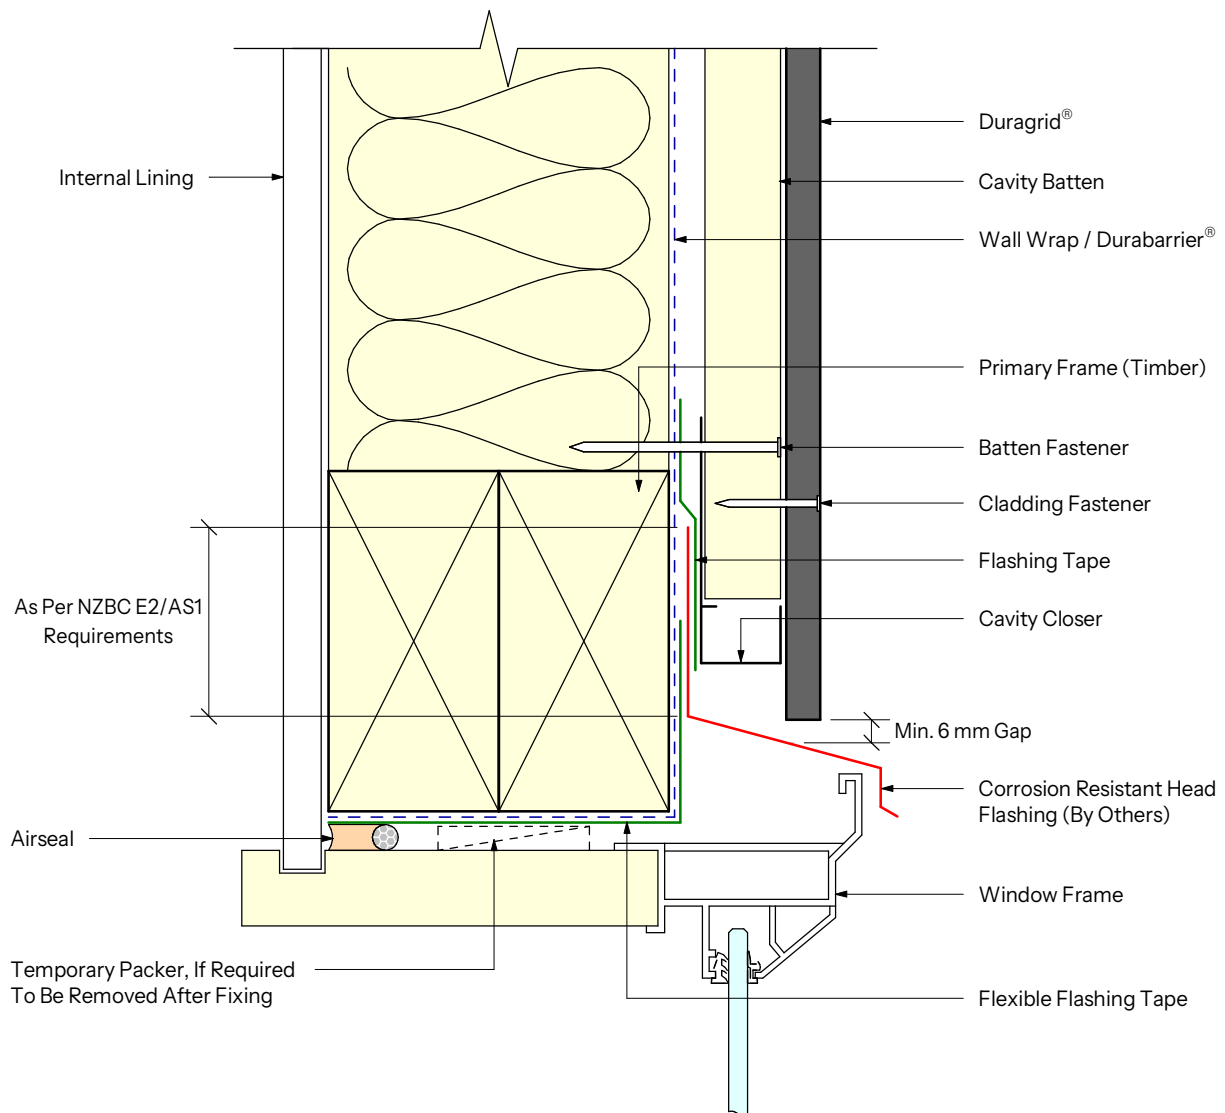

i Install Airseal Around Entire Perimeter Of Opening

Profile

Duragrid®

Detail


Cavity - Window Head

NDG-C14

INNOVA
by etex

Aug
2025

0 20 40 60 80
Scale 1:2 @ A4 Size mm

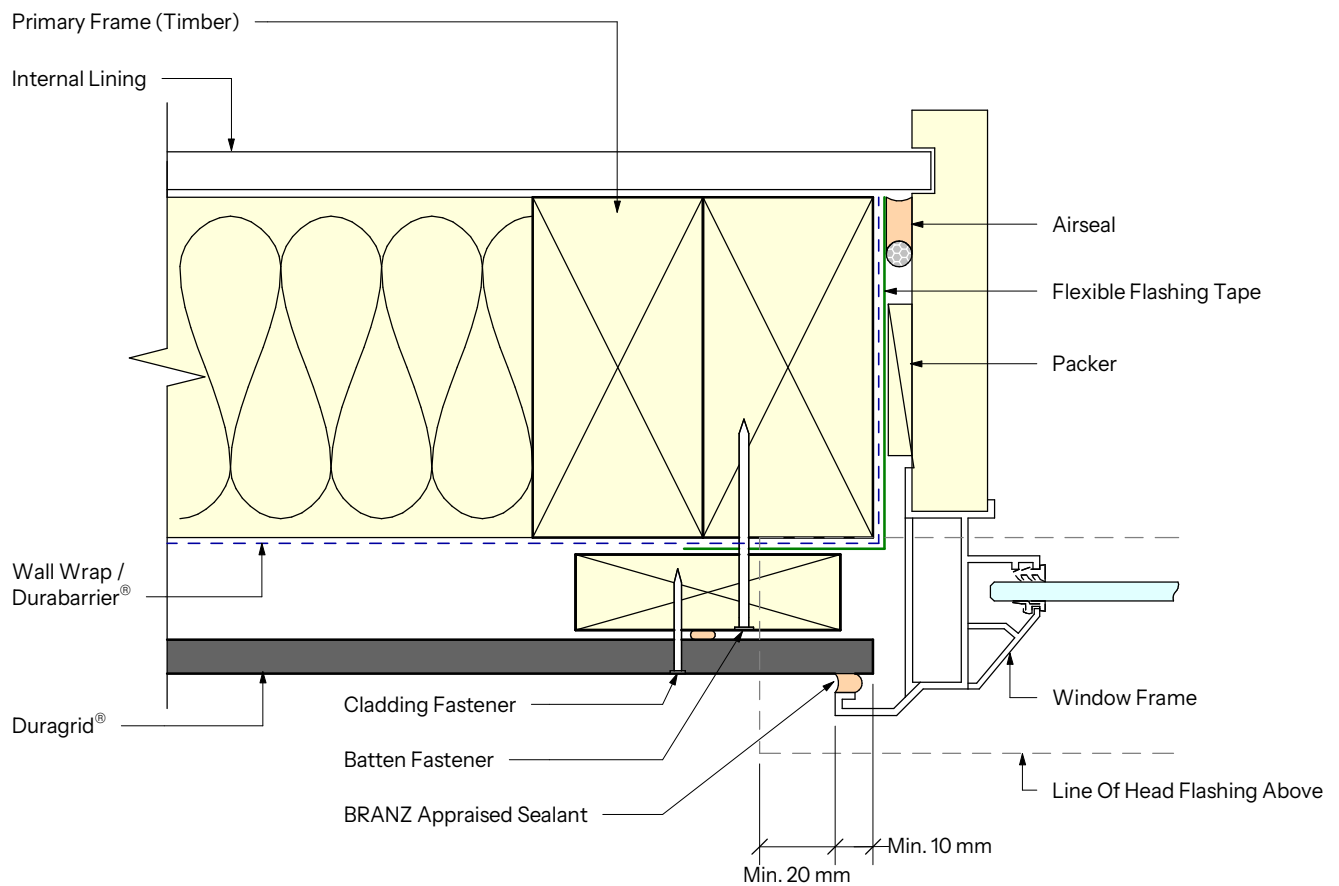

- ① Install Airseal Around Entire Perimeter Of Opening
- ① Head Flashing Must Extend Min. 20mm Past Window Flange

Profile

Duragrid®

Detail


Cavity - Window Jamb

NDG-C15

INNOVA
by etex

Aug
2025

0 20 40 60 80
Scale 1:2 @ A4 Size mm

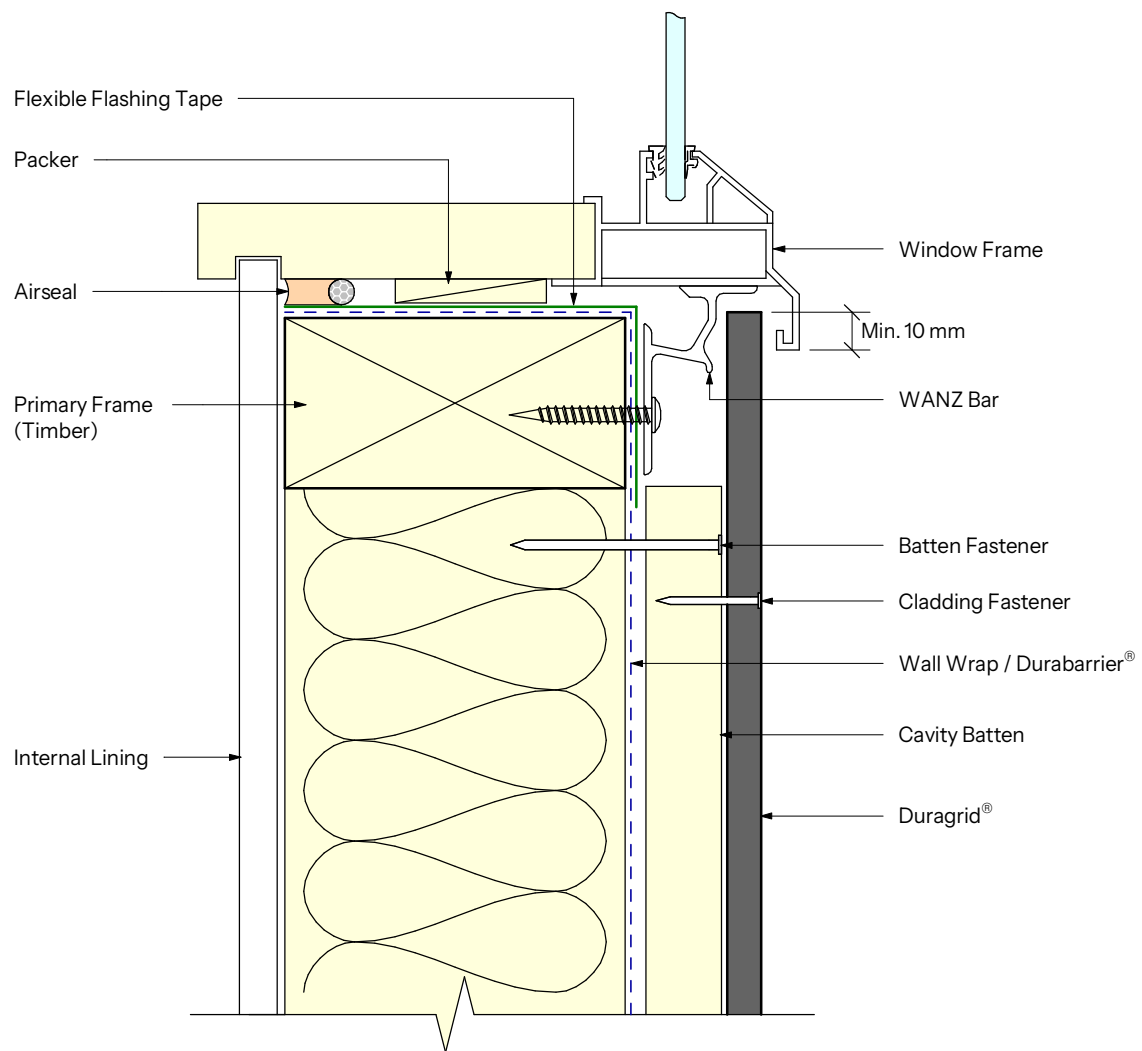

i Install Airseal Around Entire Perimeter Of Opening

Profile

Duragrid®

Detail


Cavity - Window Sill

NDG-C16

INNOVA
by etex

Aug
2025

0 20 40 60 80
Scale 1:2 @ A4 Size mm

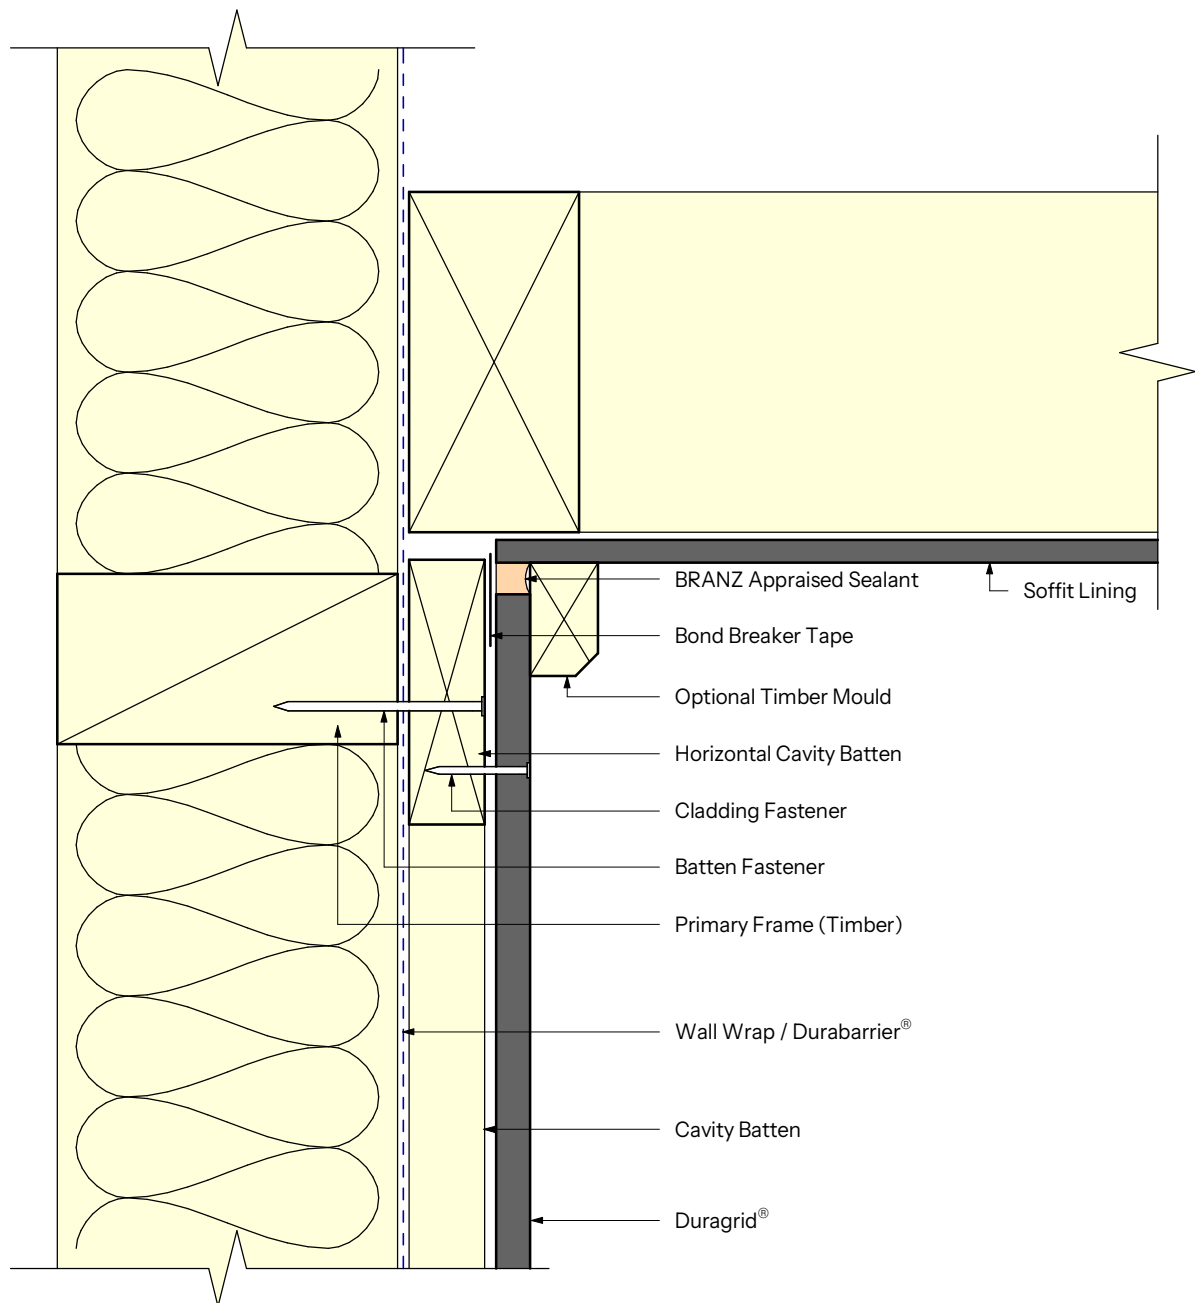

Profile

Duragrid®

Detail


Cavity - Soffit Wall Junction

NDG-C17

INNOVA
by etex

Aug
2025

0 20 40 60 80
Scale 1:2 @ A4 Size mm

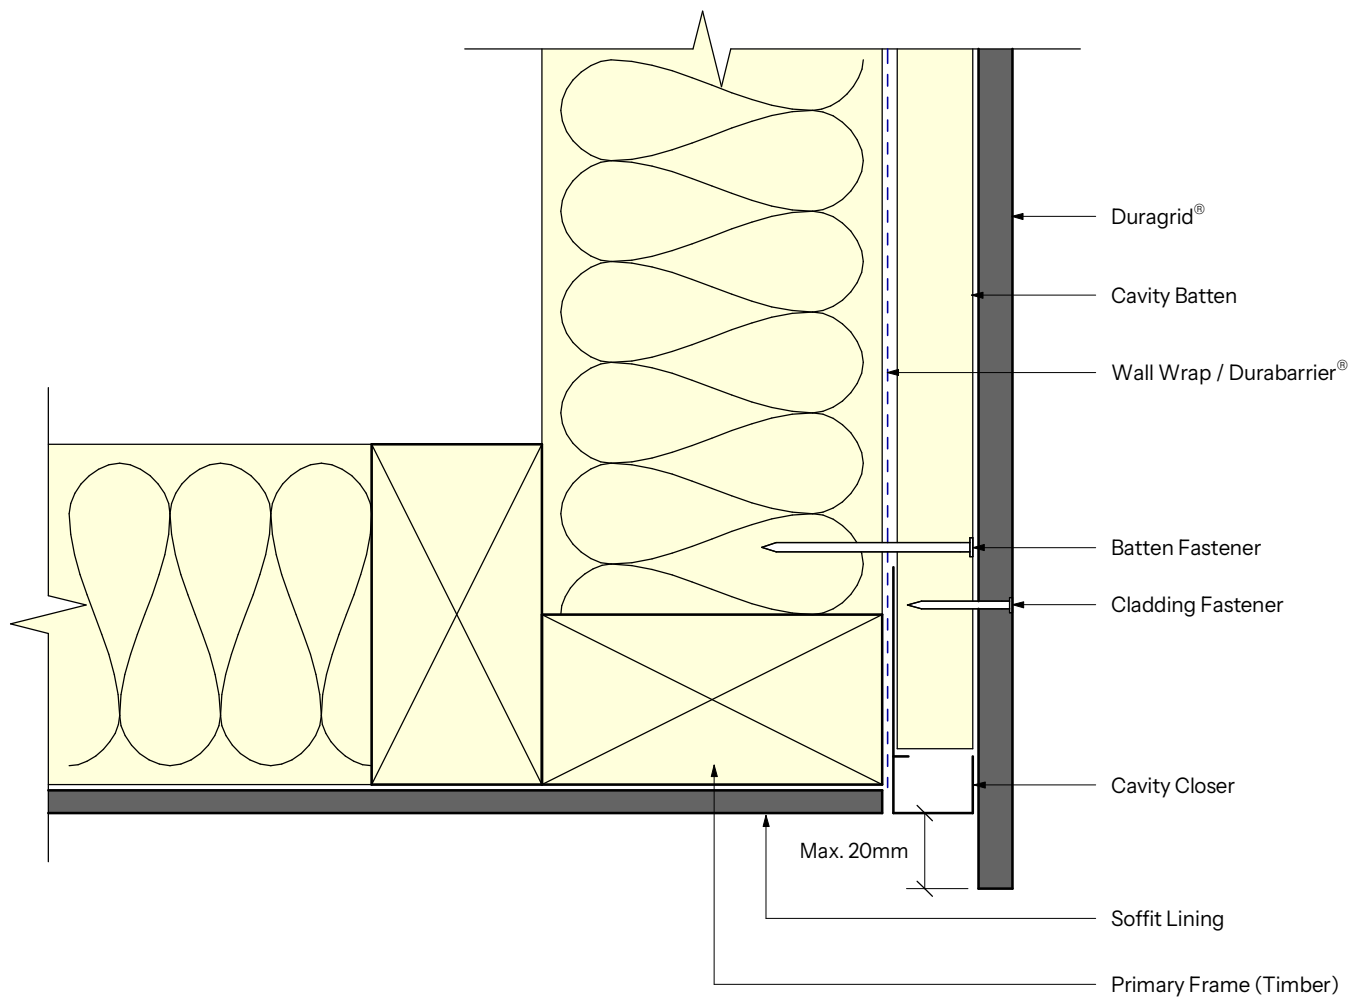

Profile

Duragrid®

Detail

Cavity - Cantilever Wall / Soffit Junction

NDG-C18

INNOVA
by etex

Aug
2025

0 20 40 60 80
Scale 1:2 @ A4 Size mm

Metal Parapet Cap Flashing To
Comply With NZBC. Fix
Through Sides Only.

Horizontal Cavity Batten

Metal Flashing To Have Birds
Beak Fold If Used As Inside
Face For Enclosed Decks

Sloping Treated Timber
Packer To Form 5° Slope

Cladding Fastener

Batten Fastener

Primary Frame (Timber)

Duragrid®

Cavity Batten

Batten Fastener

Wall Wrap / DurabARRIER®

Profile

Duragrid®

NDG-C19


INOVA
by etex

Detail

Cavity - Parapet Wall

Aug
2025

0 10 20 30 40
Scale 1:1 @ A4 Size mm

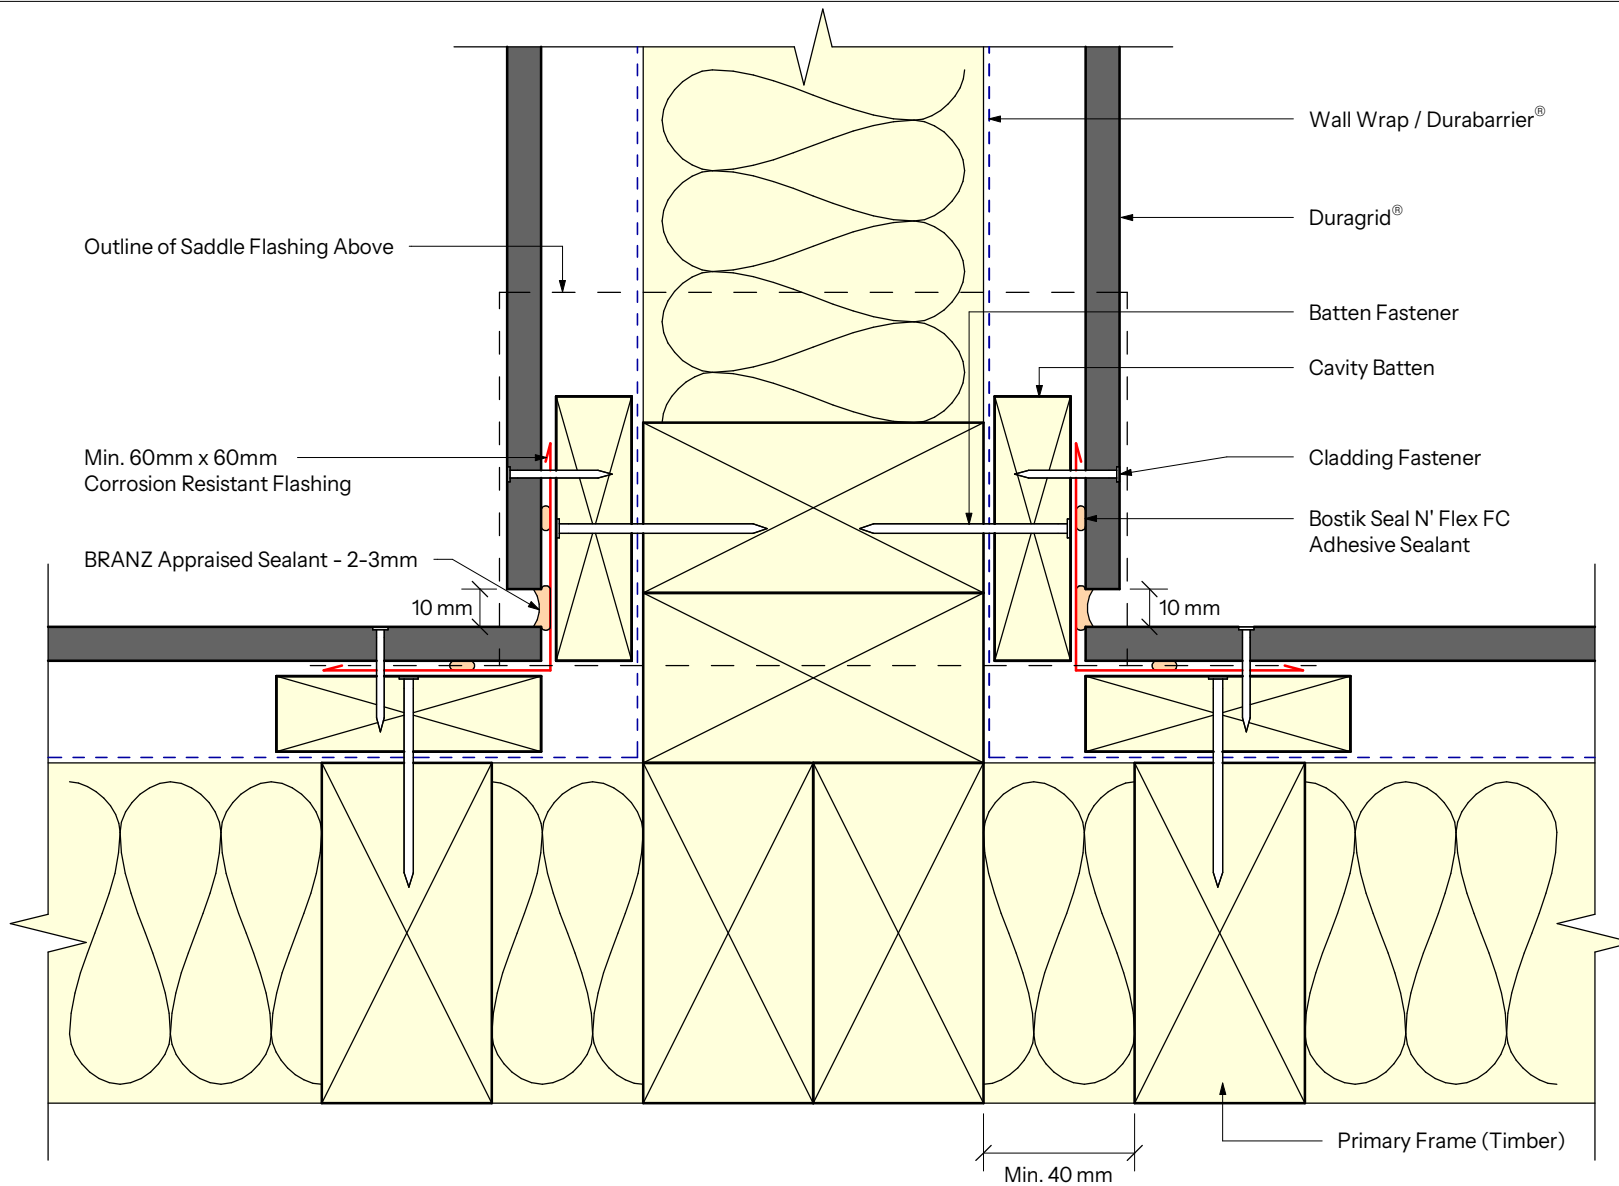

Profile

Duragrid®

NDG-C20




INOVA
by etex

Detail

Cavity - Parapet / Enclosed Balustrade To Wall Junction

Aug
2025

0 20 40 60 80
Scale 1:2 @ A4 Size mm

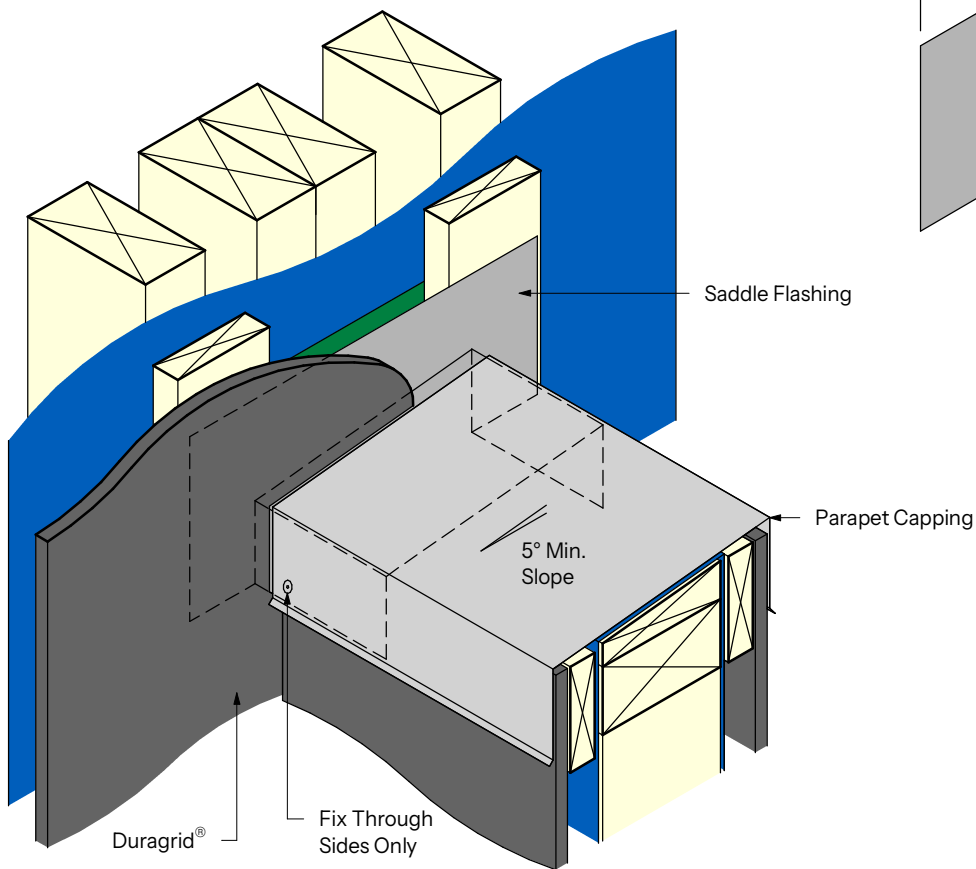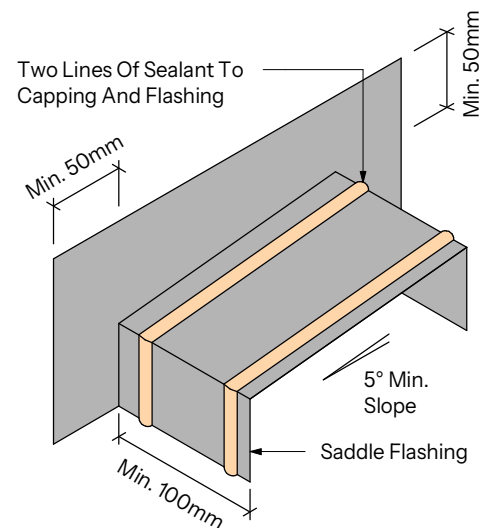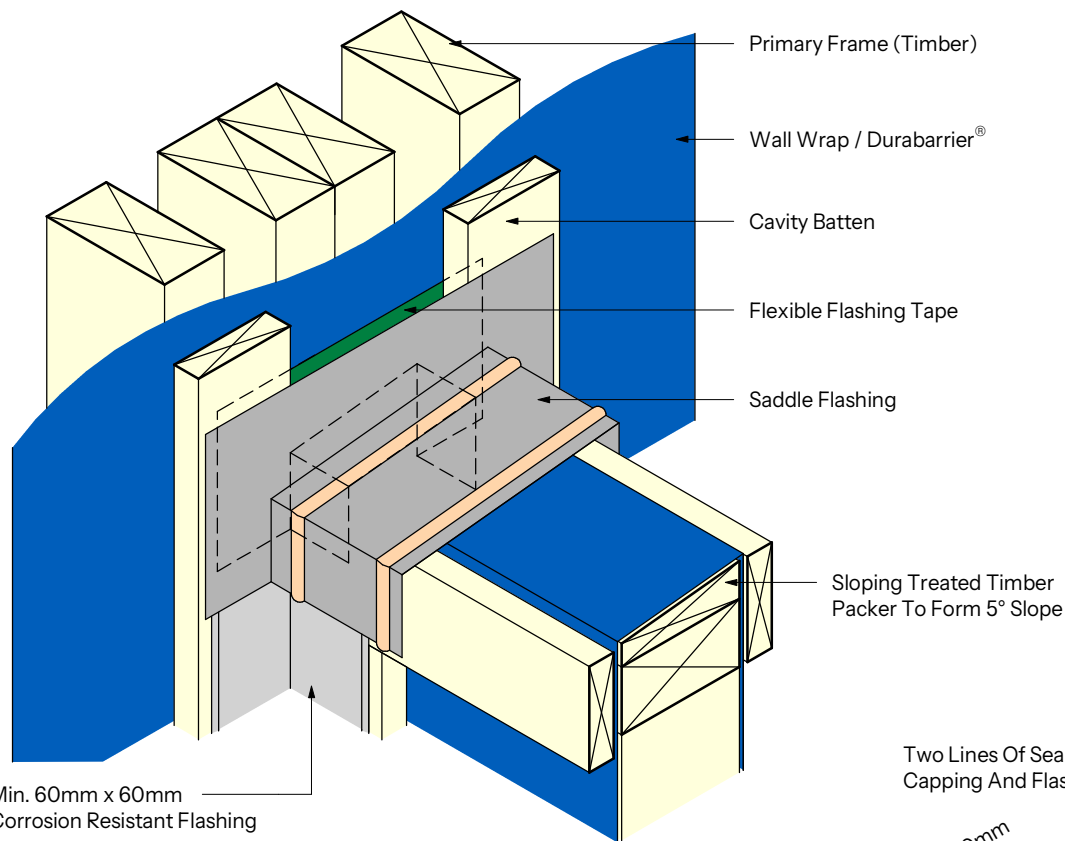

Profile

Duragrid®

Detail


Cavity - Parapet / Wall Junction (Isometric)

NDG-C21

INNOVA
by etex

Aug
2025

0 50 100 150 200
Scale 1:5 @ A4 Size mm

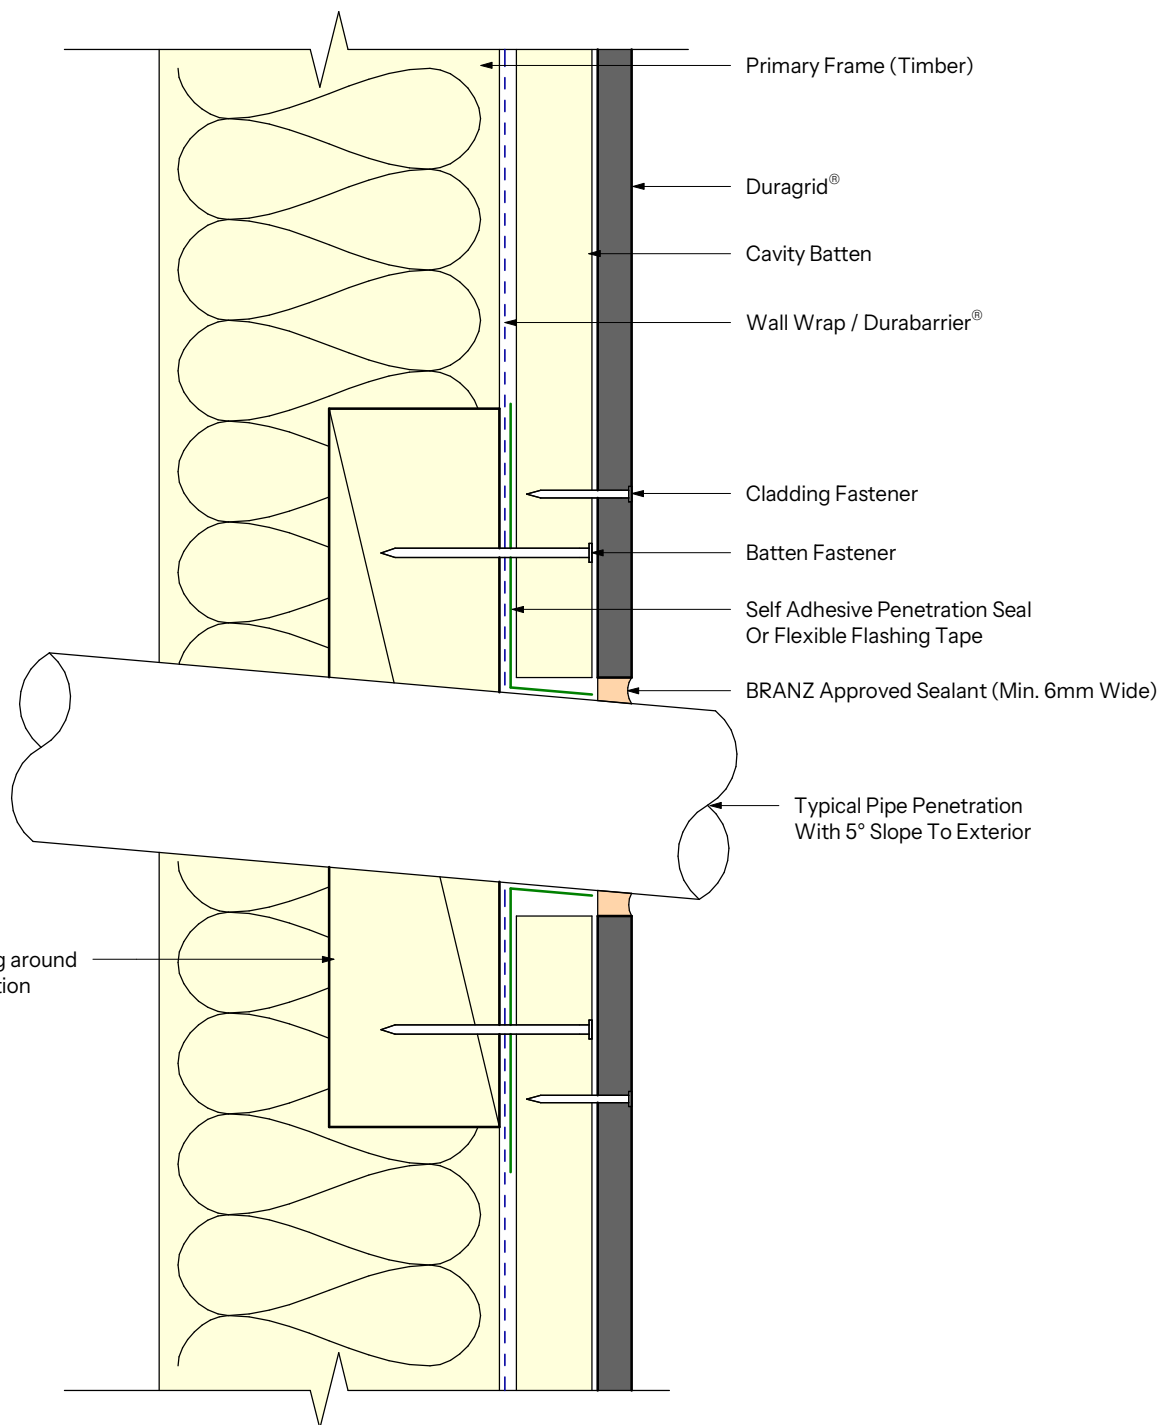

Profile

Duragrid®

NDG-C22


INNOVA
by etex

Detail

Cavity - Typical Penetration

Aug
2025

0 20 40 60 80
Scale 1:2 @ A4 Size mm

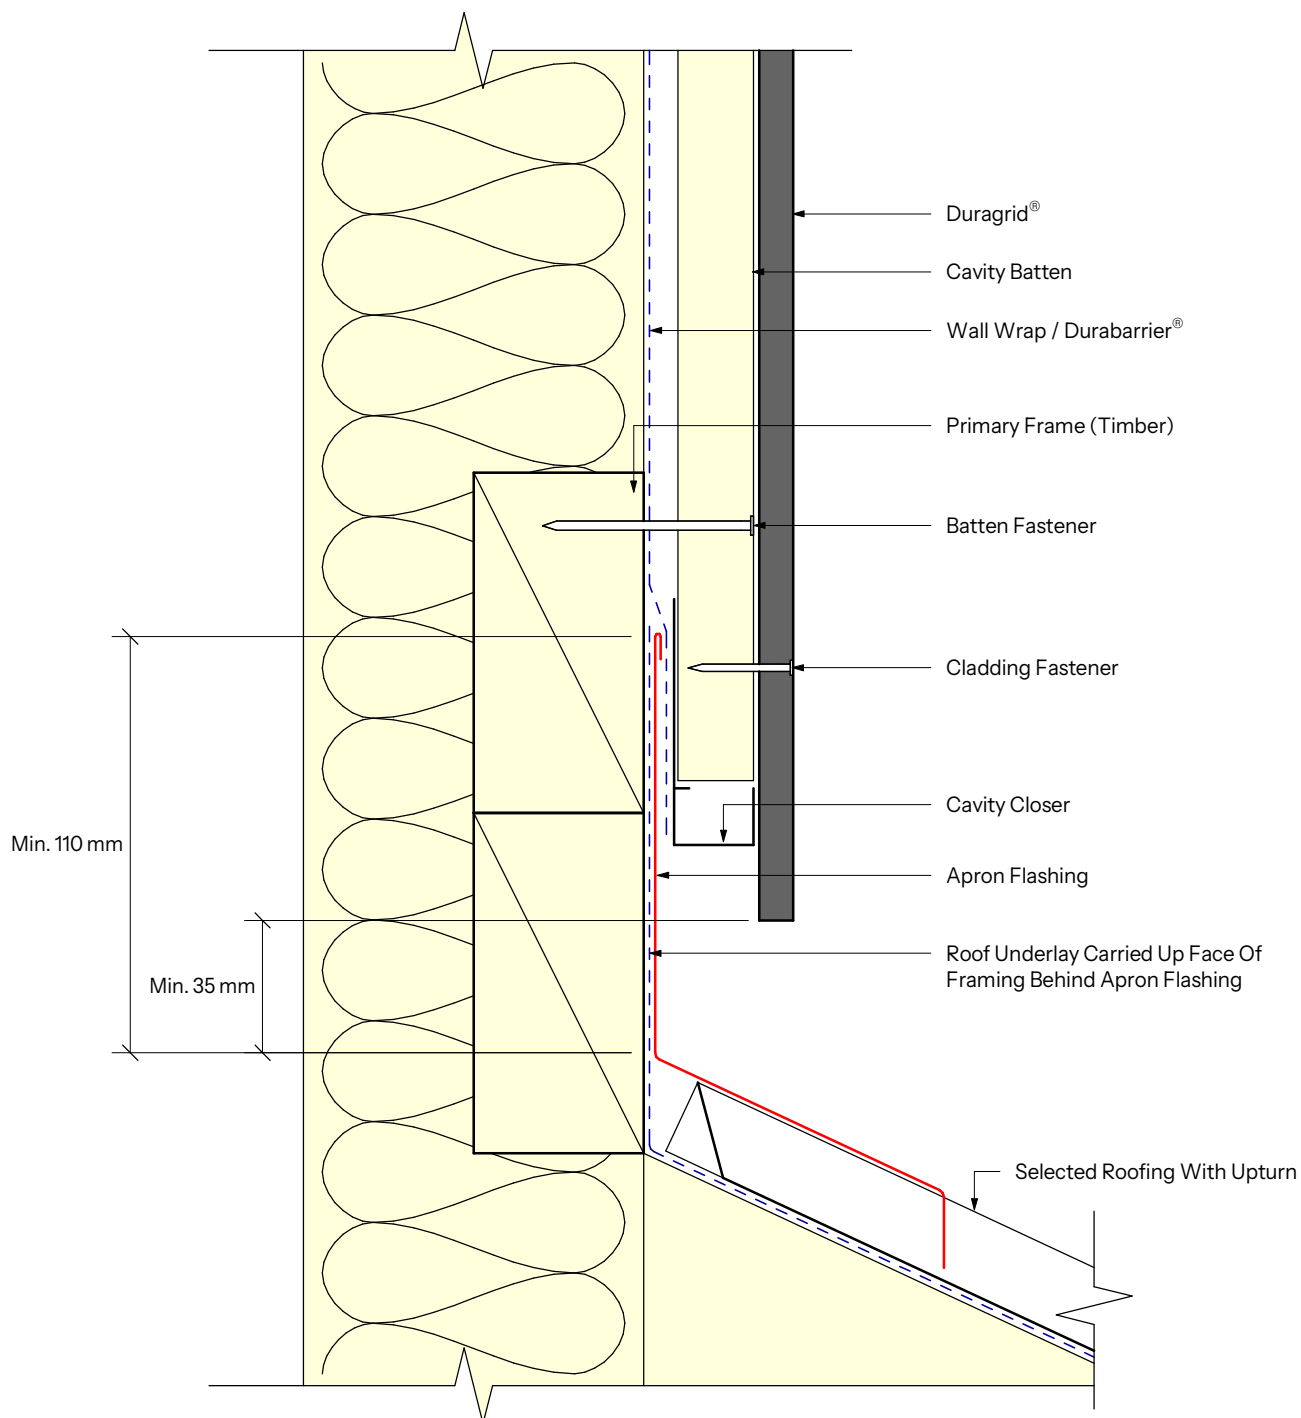

Profile

Duragrid®

NDG-C23


INNOVA
by etex

Detail

Cavity - Apron Flashing - Transverse

Aug
2025

0 20 40 60 80
Scale 1:2 @ A4 Size mm

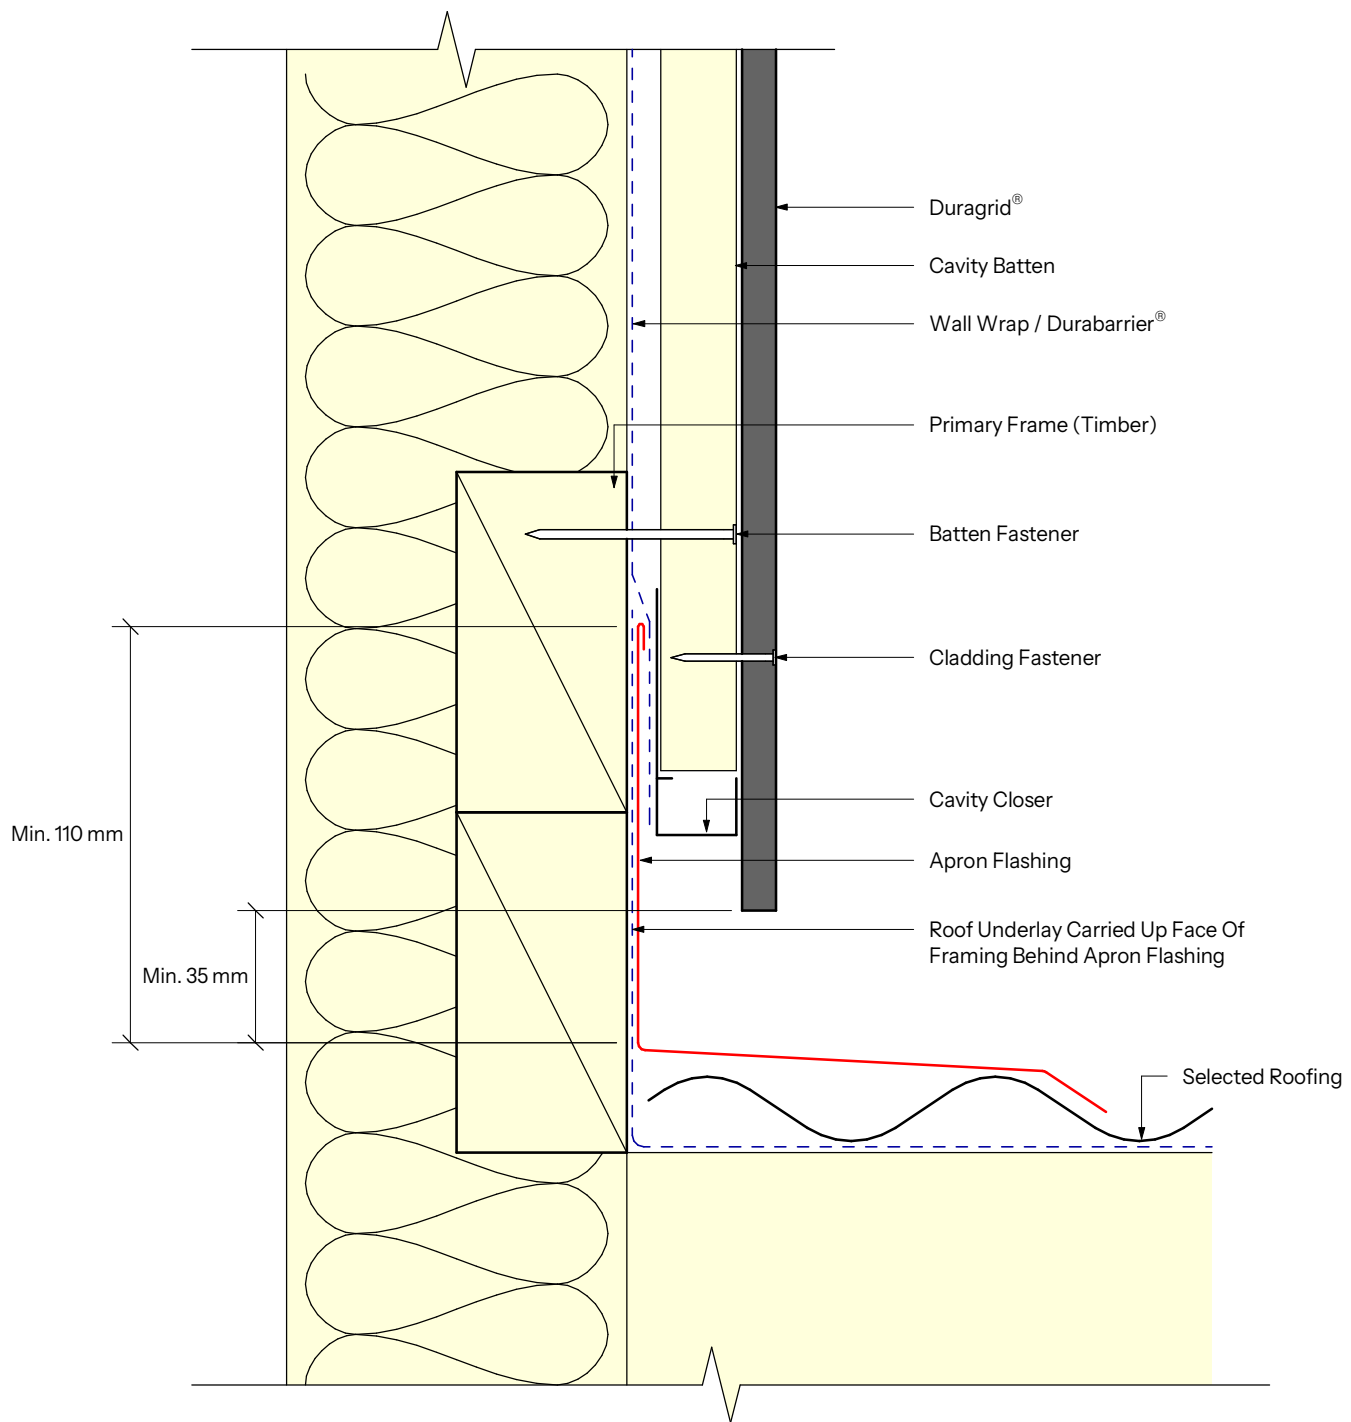

Profile
Duragrid®


NDG-C24 **INNOVA**
by etex

Detail
Cavity - Apron Flashing - Parallel

Aug 2025

020406080

Scale 1:2 @ A4 Size mm

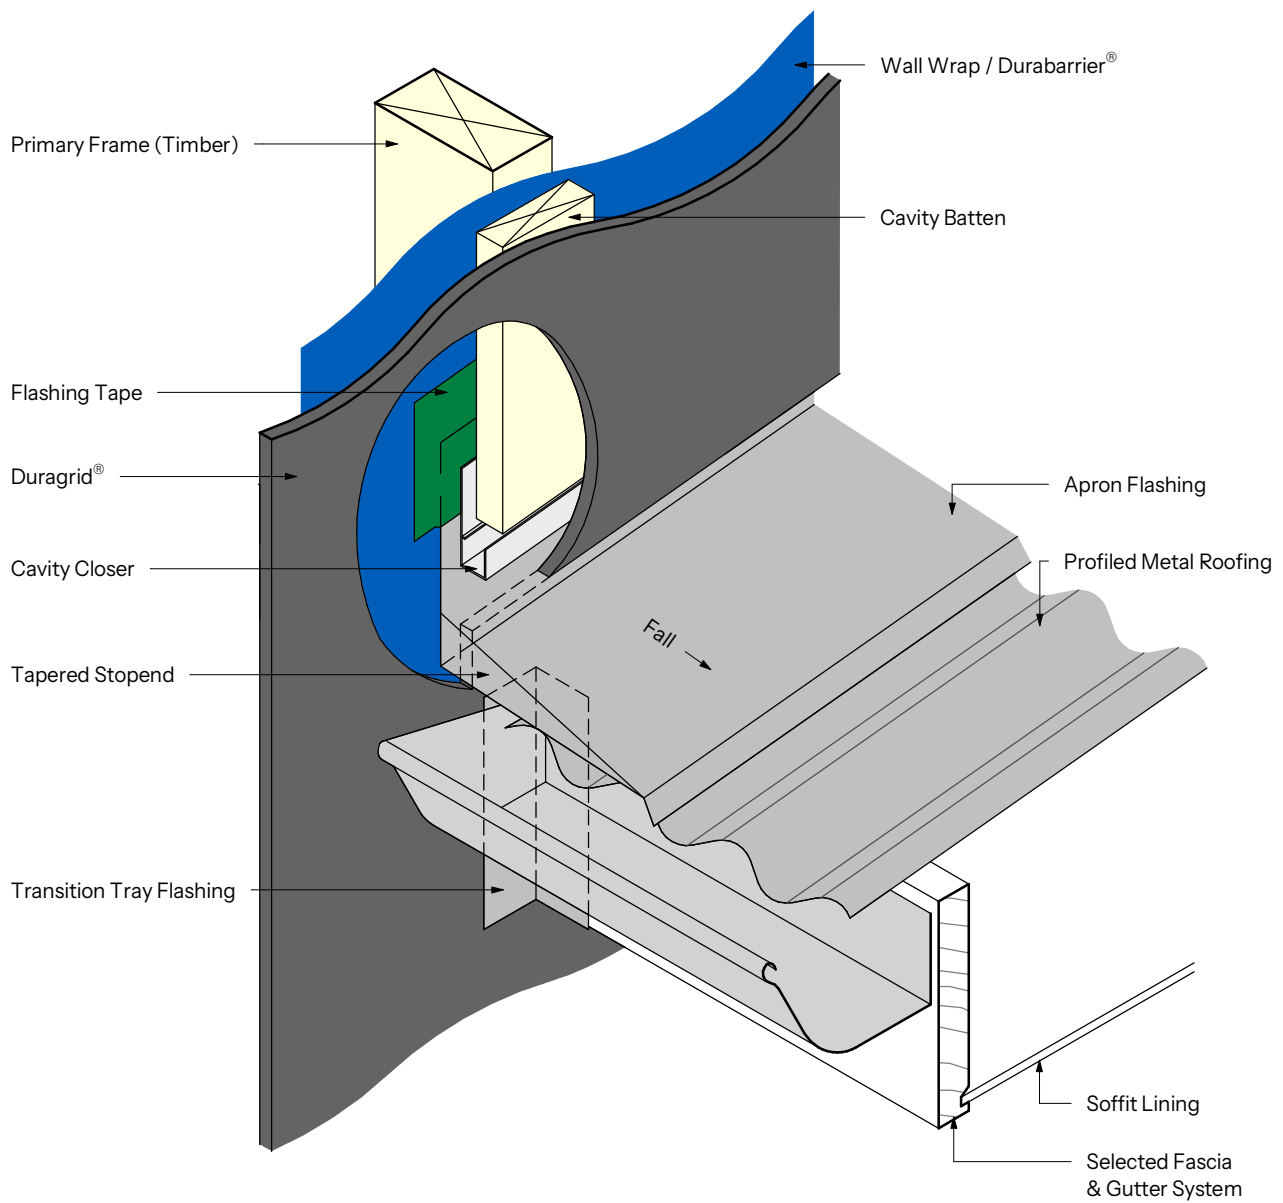

Profile
Duragrid®


NDG-C25

INNOVA
by etex

Detail
Cavity - Gutter To Wall (Isometric)

Aug
2025

0 50 100 150 200
Scale 1:5 @ A4 Size mm

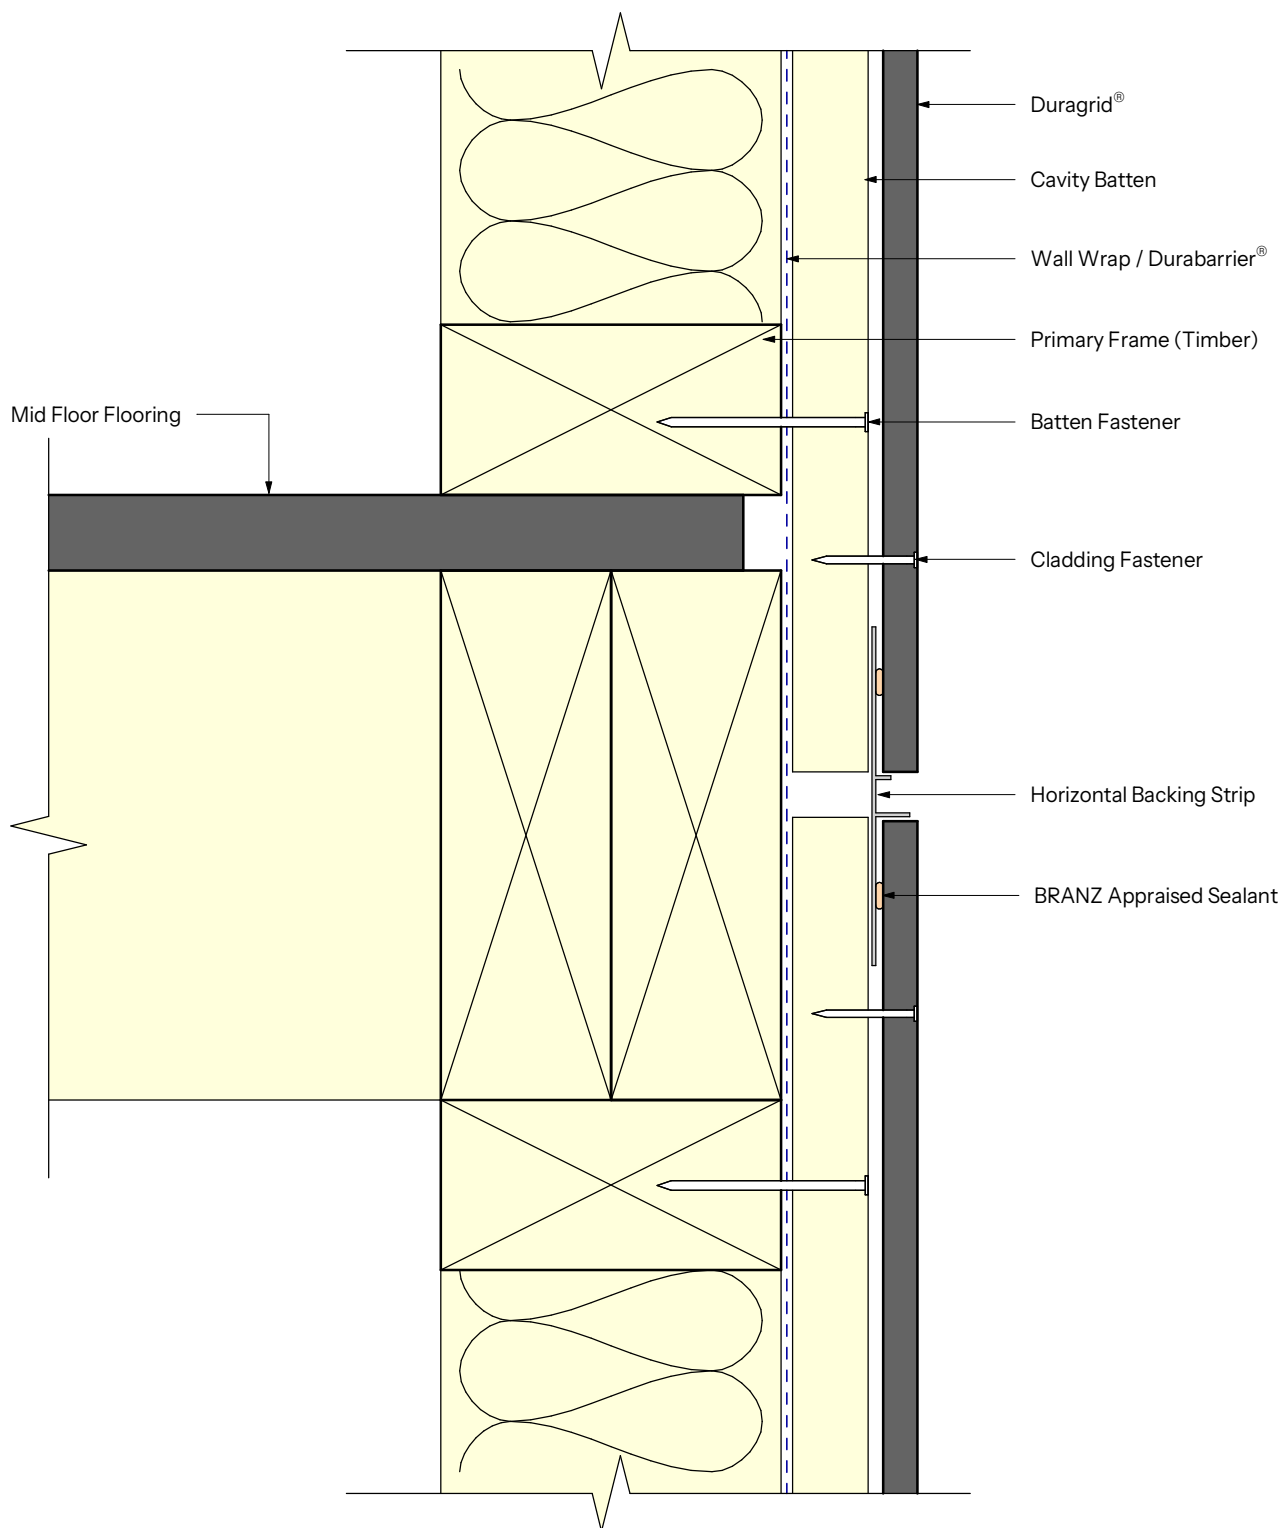

Vertical Sealant Omitted For Clarity

Profile

Duragrid®

Detail


Cavity - Mid Floor Join

NDG-C26

INNOVA
by etex

Aug
2025

0 20 40 60 80
Scale 1:2 @ A4 Size mm

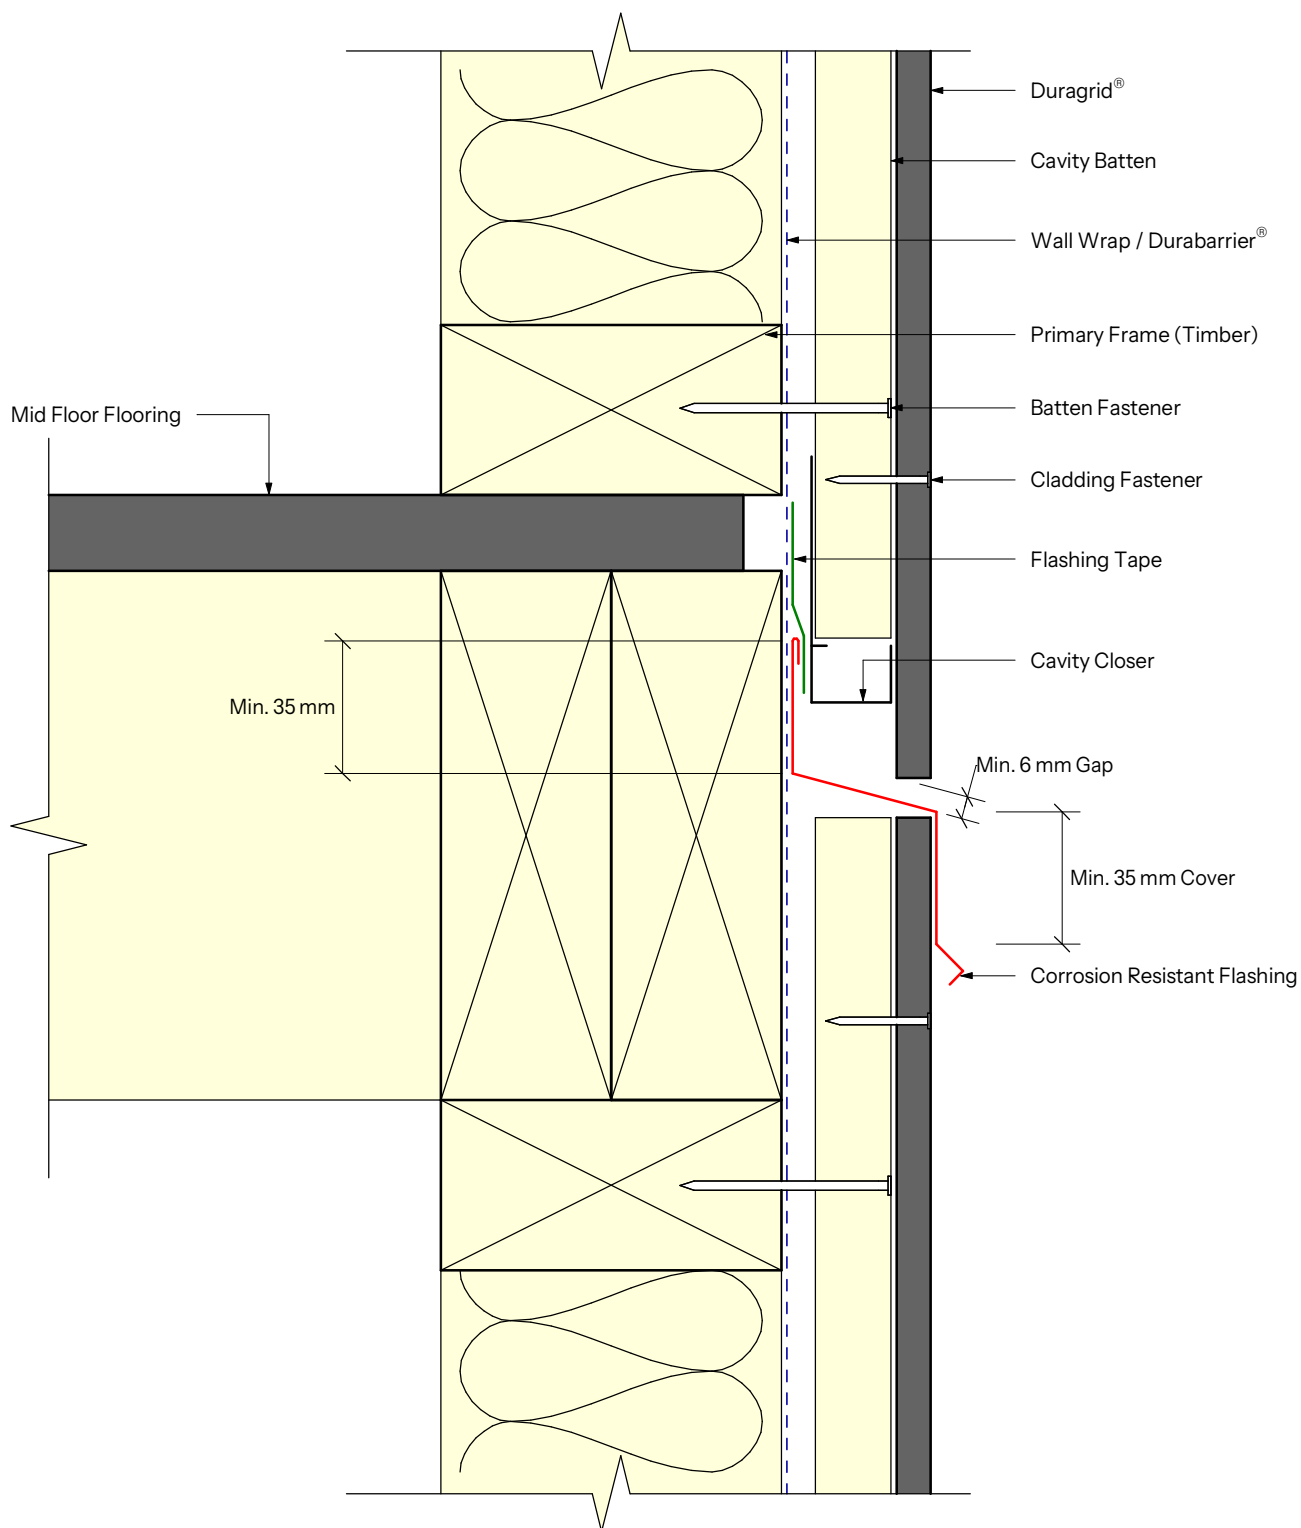

i Horizontal 'Z' Flashing Required, Max. 7 Metres Of Continuous Cladding

Profile

Duragrid®

Detail


Cavity - Mid Floor Join - Drained

NDG-C27

INNOVA
by etex

Aug
2025

0 20 40 60 80
Scale 1:2 @ A4 Size mm

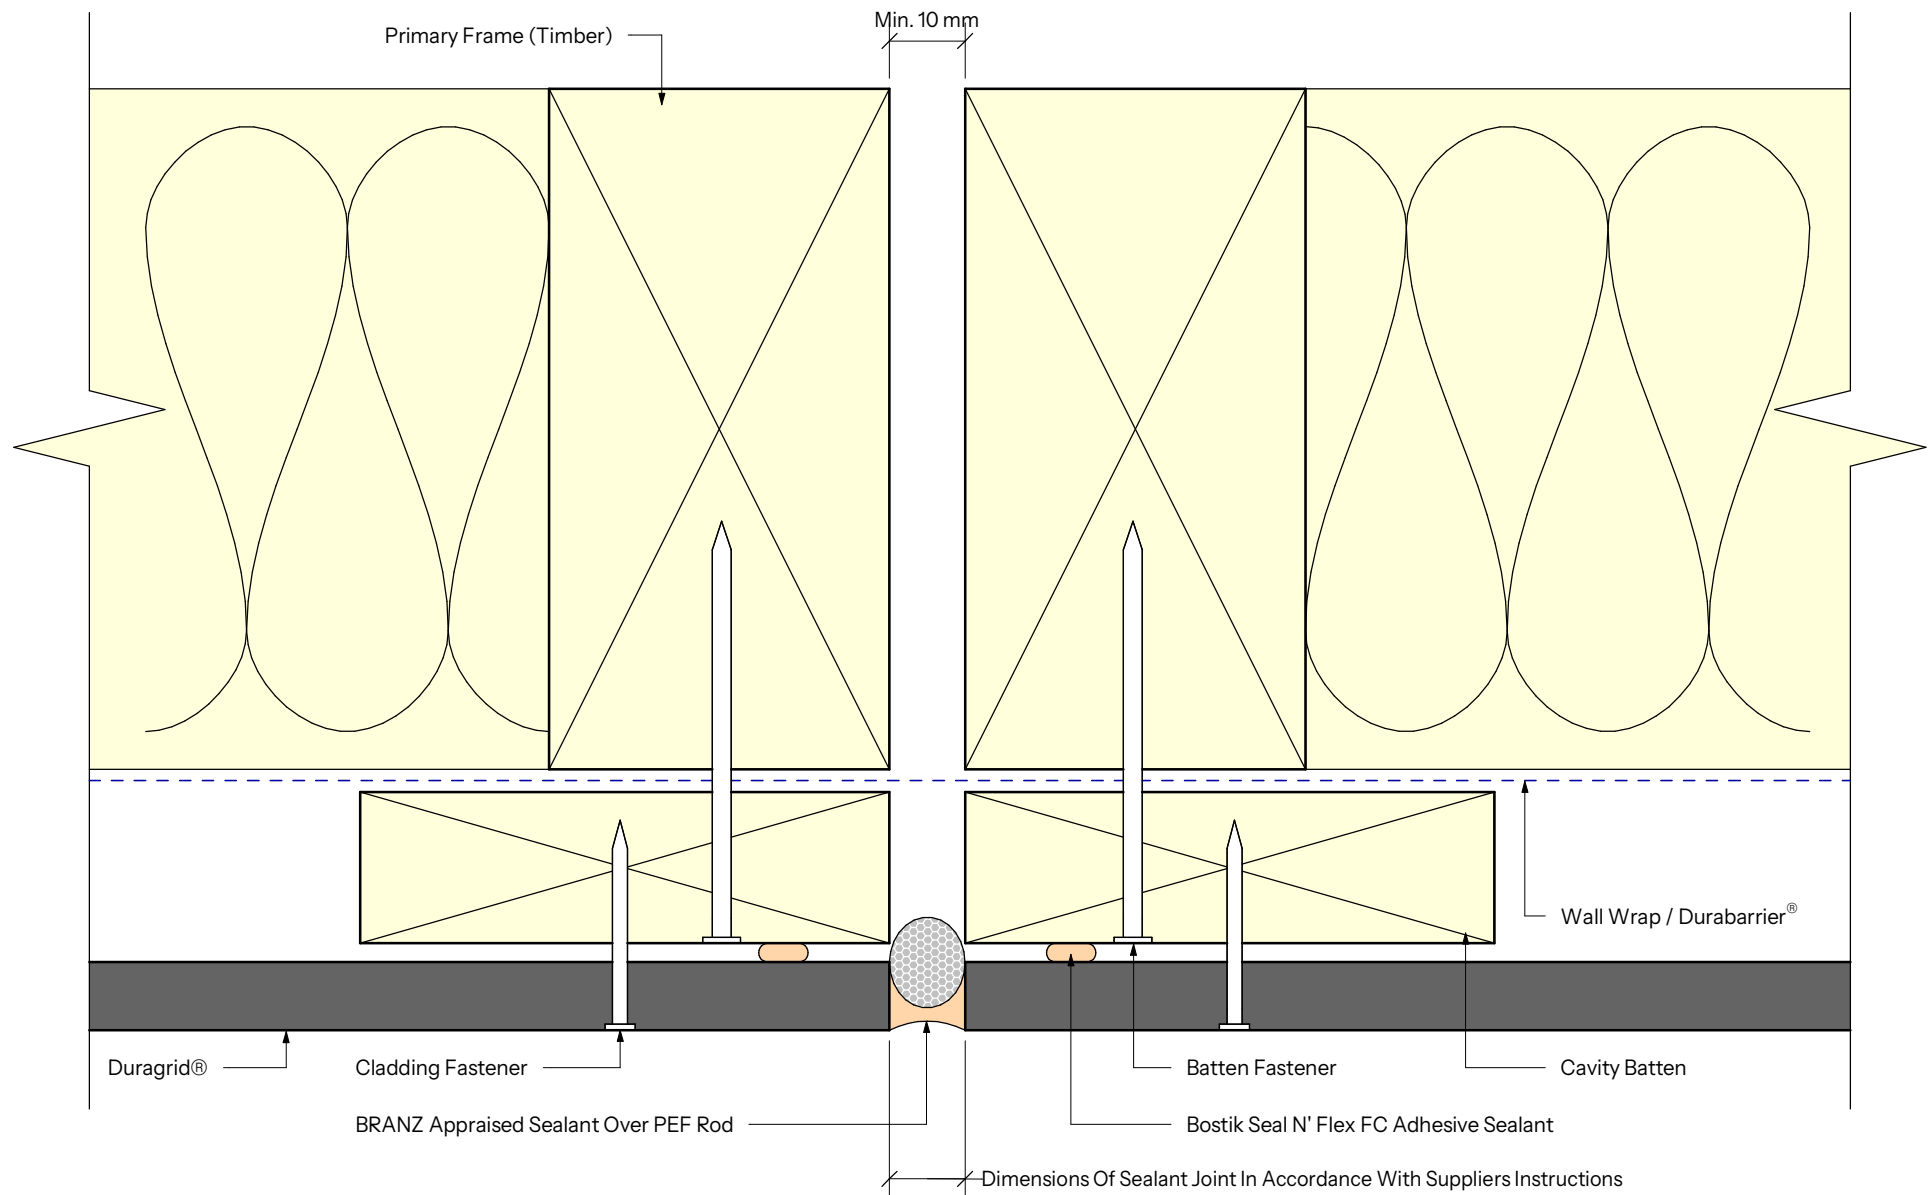

Profile

Duragrid®

Detail


Cavity - Vertical Control Joint - Option A

NDG-C28

INOVA
by etex

Aug
2025

0 10 20 30 40
Scale 1:1 @ A4 Size mm

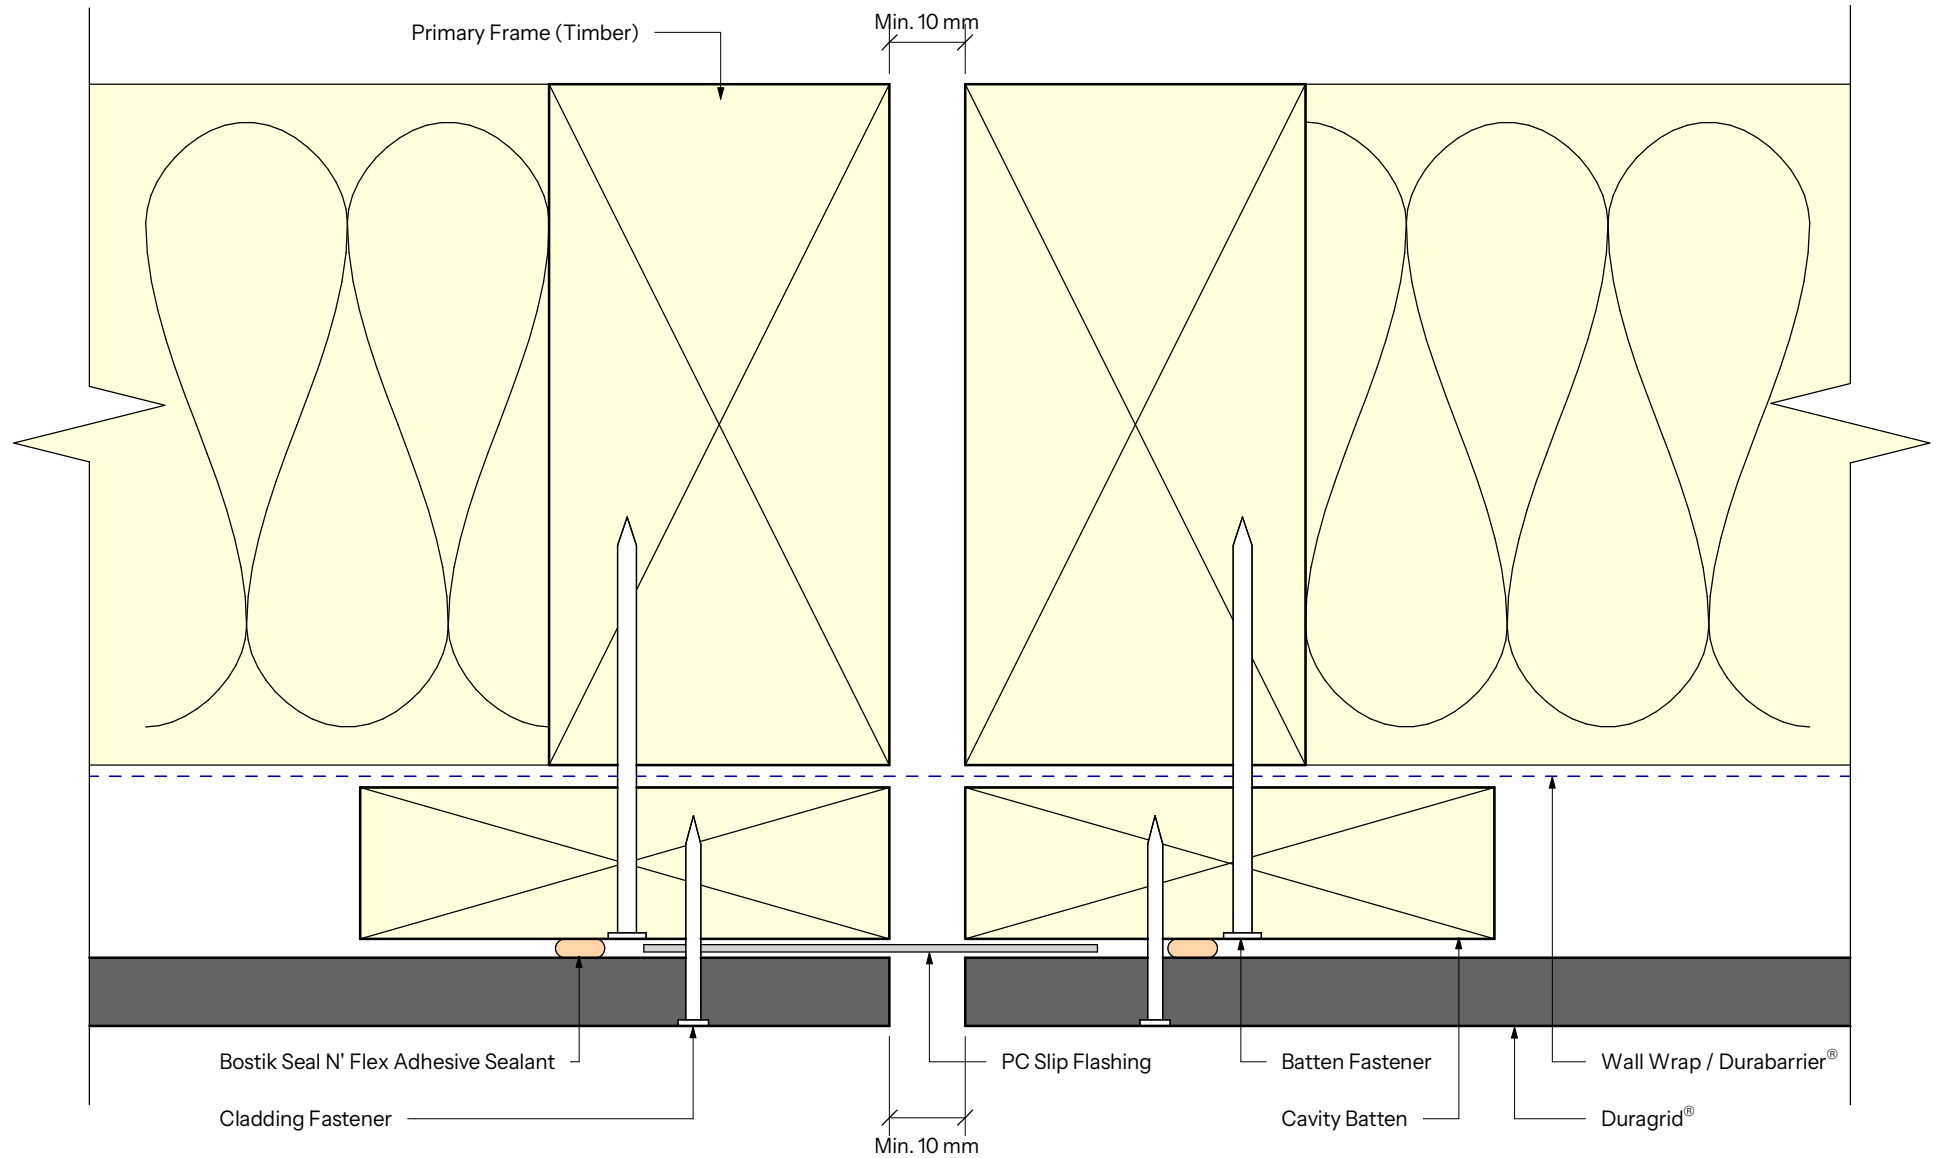

① Fix One Side Of Slip Flashing Only

Profile

Duragrid®

Detail


Cavity - Vertical Control Joint - Option B

NDG-C29

INOVA
by etex

Aug
2025

0 10 20 30 40
Scale 1:1 @ A4 Size mm

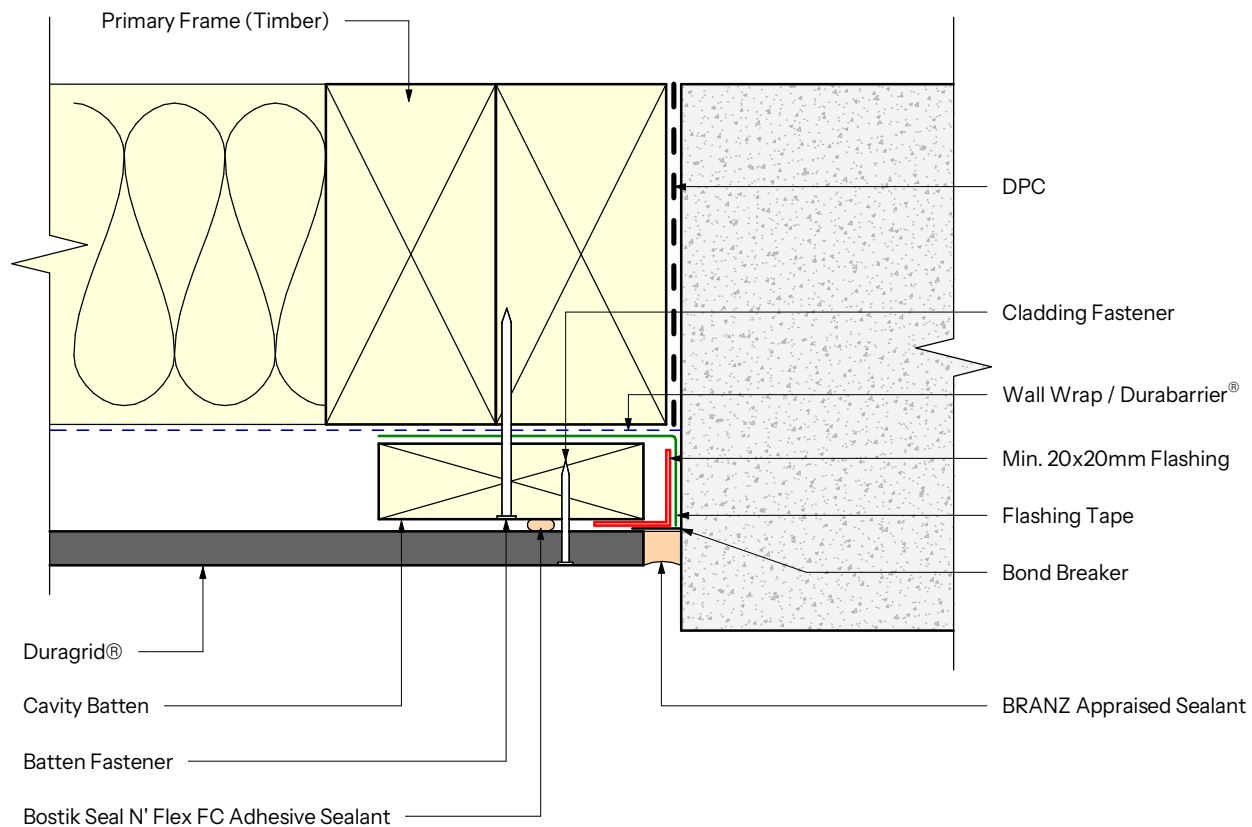

Profile

Duragrid®


NDG-C30


INOVA
by etex

Detail

Cavity - Wall Abutment - Vertical

Aug
2025

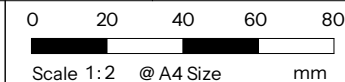

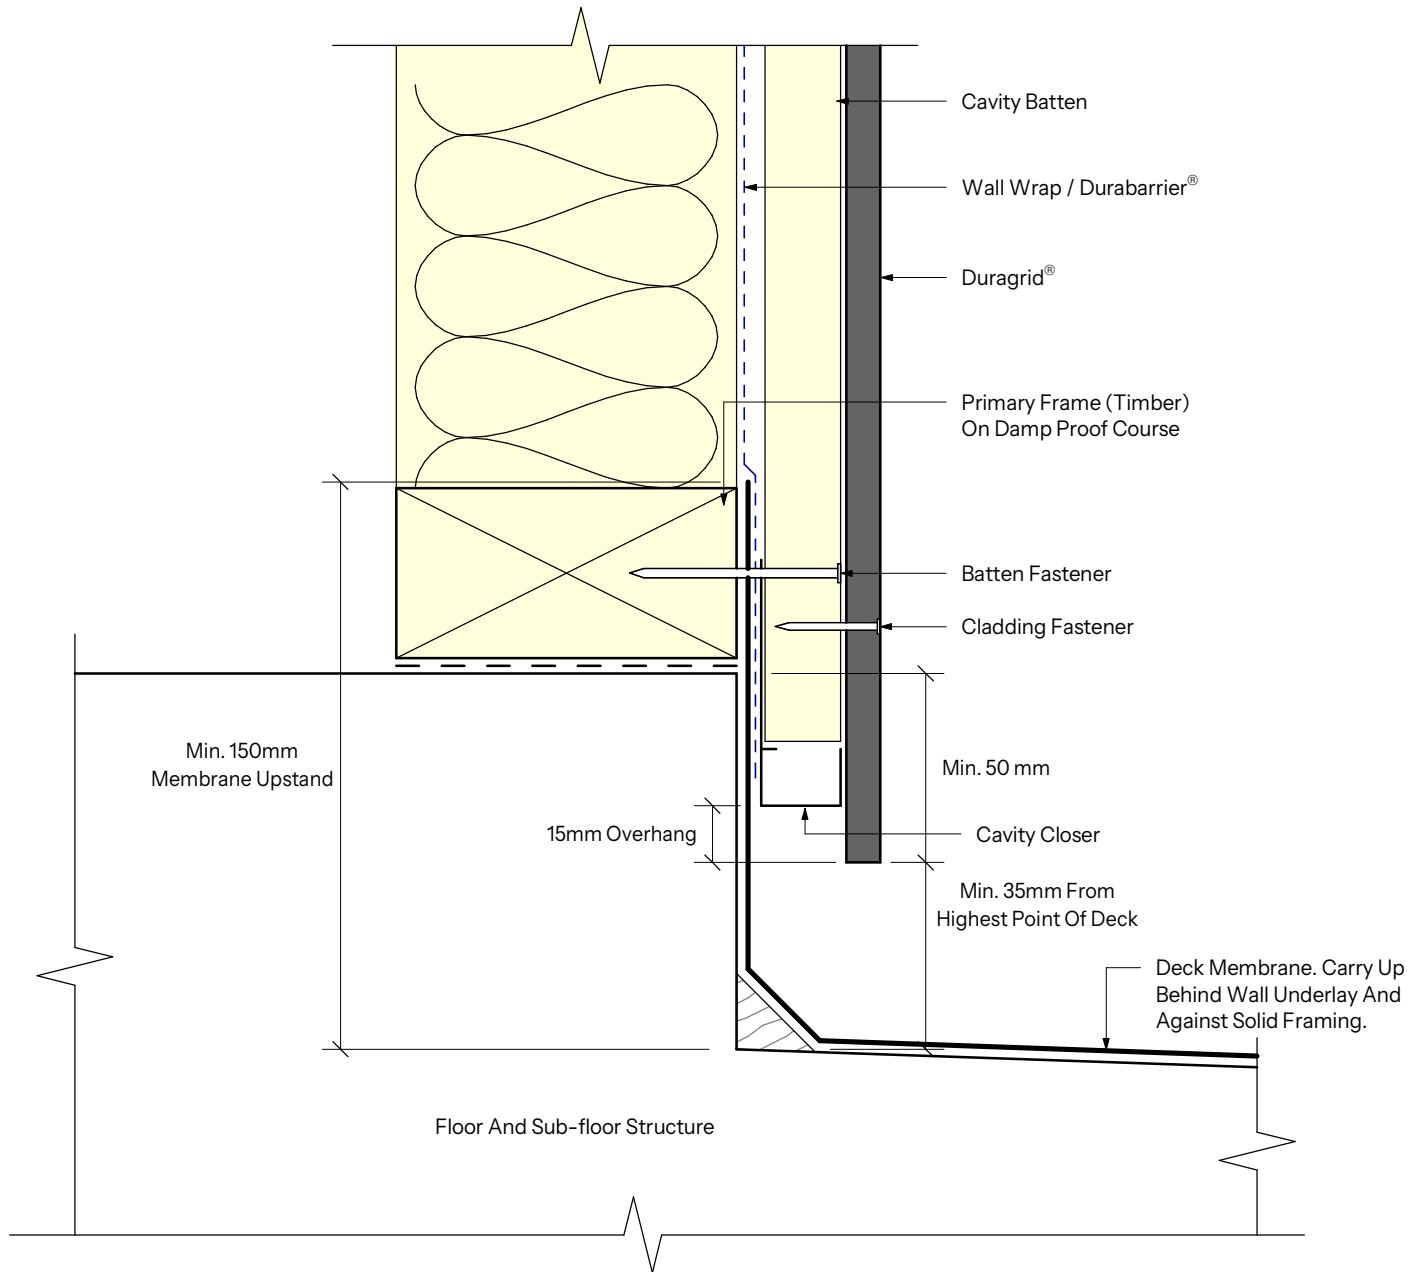


Profile
Duragrid®

Detail
Cavity - Enclosed Balcony

NDG-C31 **INNOVA**
by etex

Aug
2025

0 20 40 60 80
Scale 1:2 @ A4 Size mm

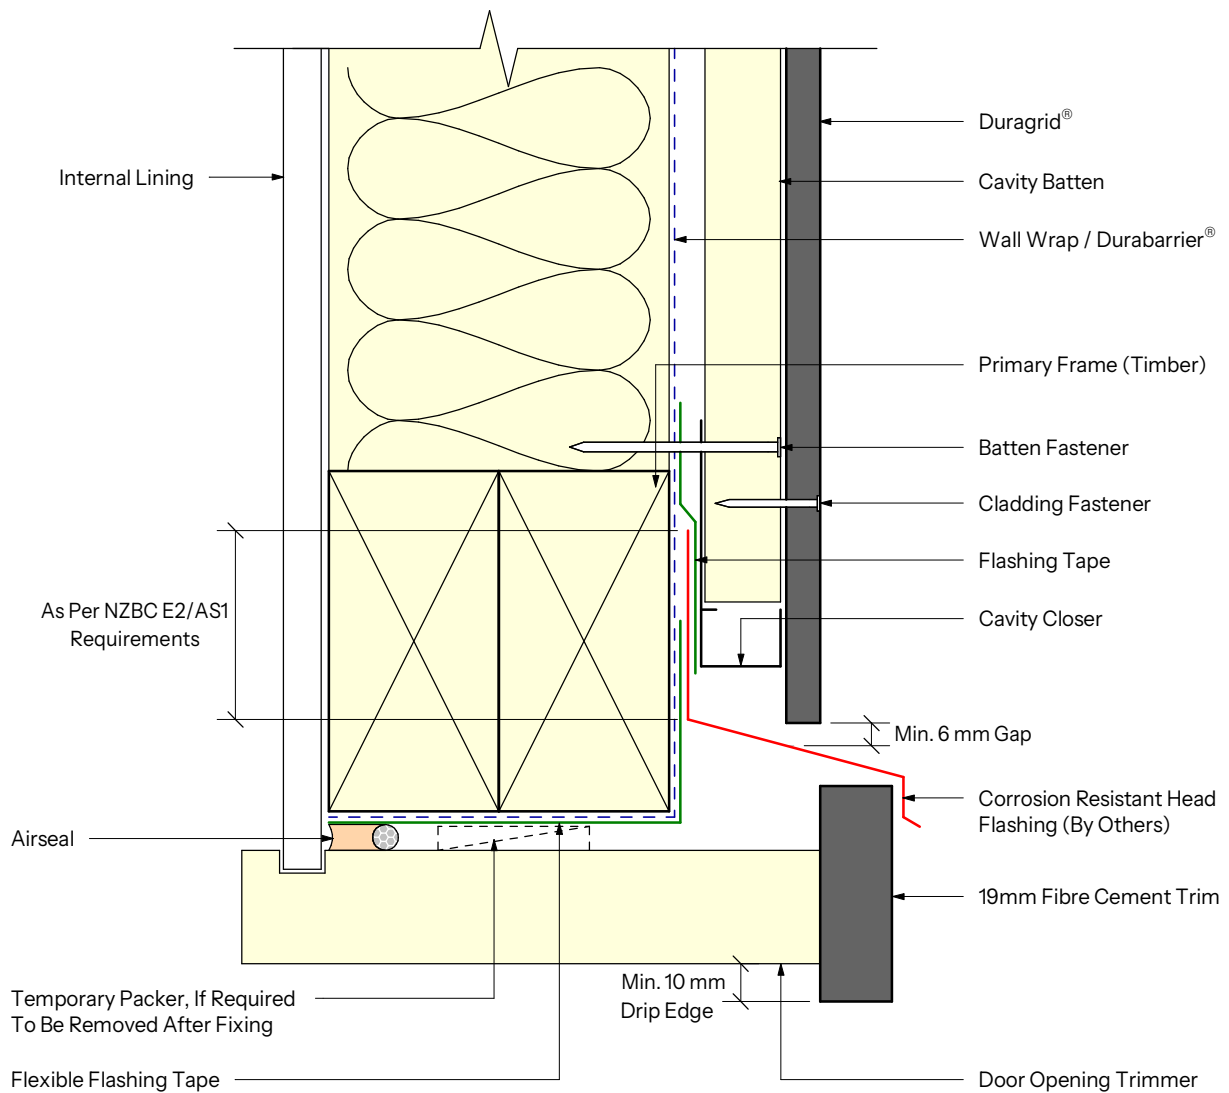

i Install Airseal Around Entire Top & Sides Of Opening

Profile

Duragrid®

Detail


Cavity - Garage Door Head

NDG-C32

INNOVA
by etex

Aug
2025

0 20 40 60 80
Scale 1:2 @ A4 Size mm

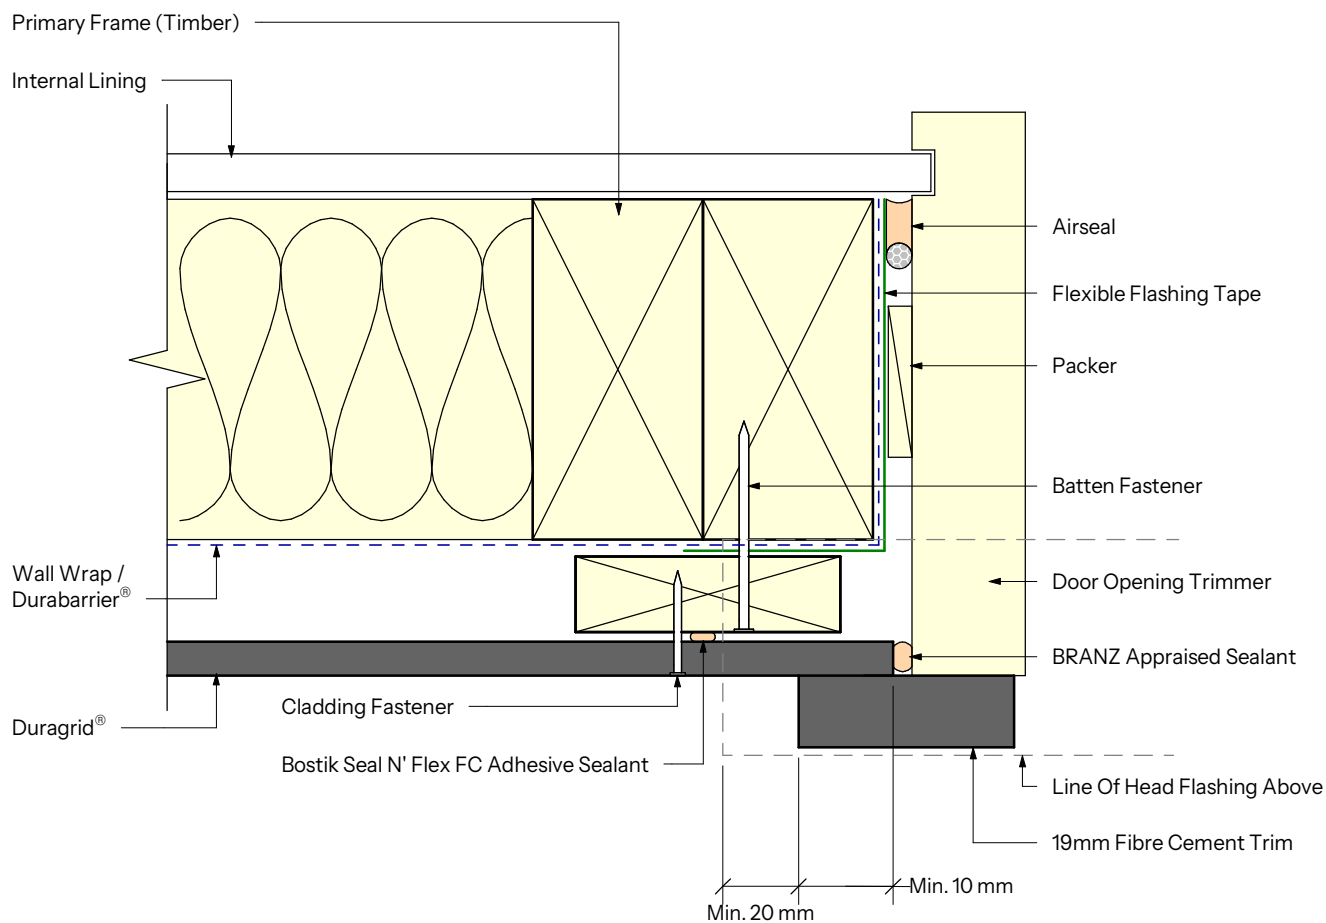

- ① Install Airseal Around Entire Top & Sides Of Opening
- ① Head Flashing Must Extend Min. 20mm Past Edge Of Trim

Profile

Duragrid®

Detail

Cavity - Garage Door Jamb

NDG-C33

INNOVA
by etex

Aug
2025

0 20 40 60 80
Scale 1:2 @ A4 Size mm